

SECTION 9

SECTION 14

SECTION 13


# AMENDED FINAL MAP SECTION 10

SCALE: 150 FEET TO 1 INCH

NOTE:  
THE ELEVATIONS ON THIS MAP ARE REFERRED TO THE DATUM OF THE BOROUGH  
OF THE BRONX, 2,608 FEET ABOVE THE U.S. COAST AND GEODETIC SURVEY  
DATUM AND RELATE TO TOP OF CURB.  
THE SIDEWALK WIDTHS SHOWN ON THIS MAP ARE THEORETICAL AND ARE  
FOR GRADE USE ONLY.

ORIGINAL SECTION FILED JUNE 14, 1895

AMENDED AND CORRECTED TO: APRIL 15, 1997, Oct 21, 1998  
May 27, 1999  
Oct 26, 1999  
Apr 27, 1999  
Apr 27, 1999  
Feb 16, 1999  
May 17, 1999  
Jan 21, 1999  
Jan 21, 1999  
July 15, 1999  
June 23, 1999  
March 19, 1999  
*William C. Steiner*  
ENGINEER OF TOPOGRAPHY

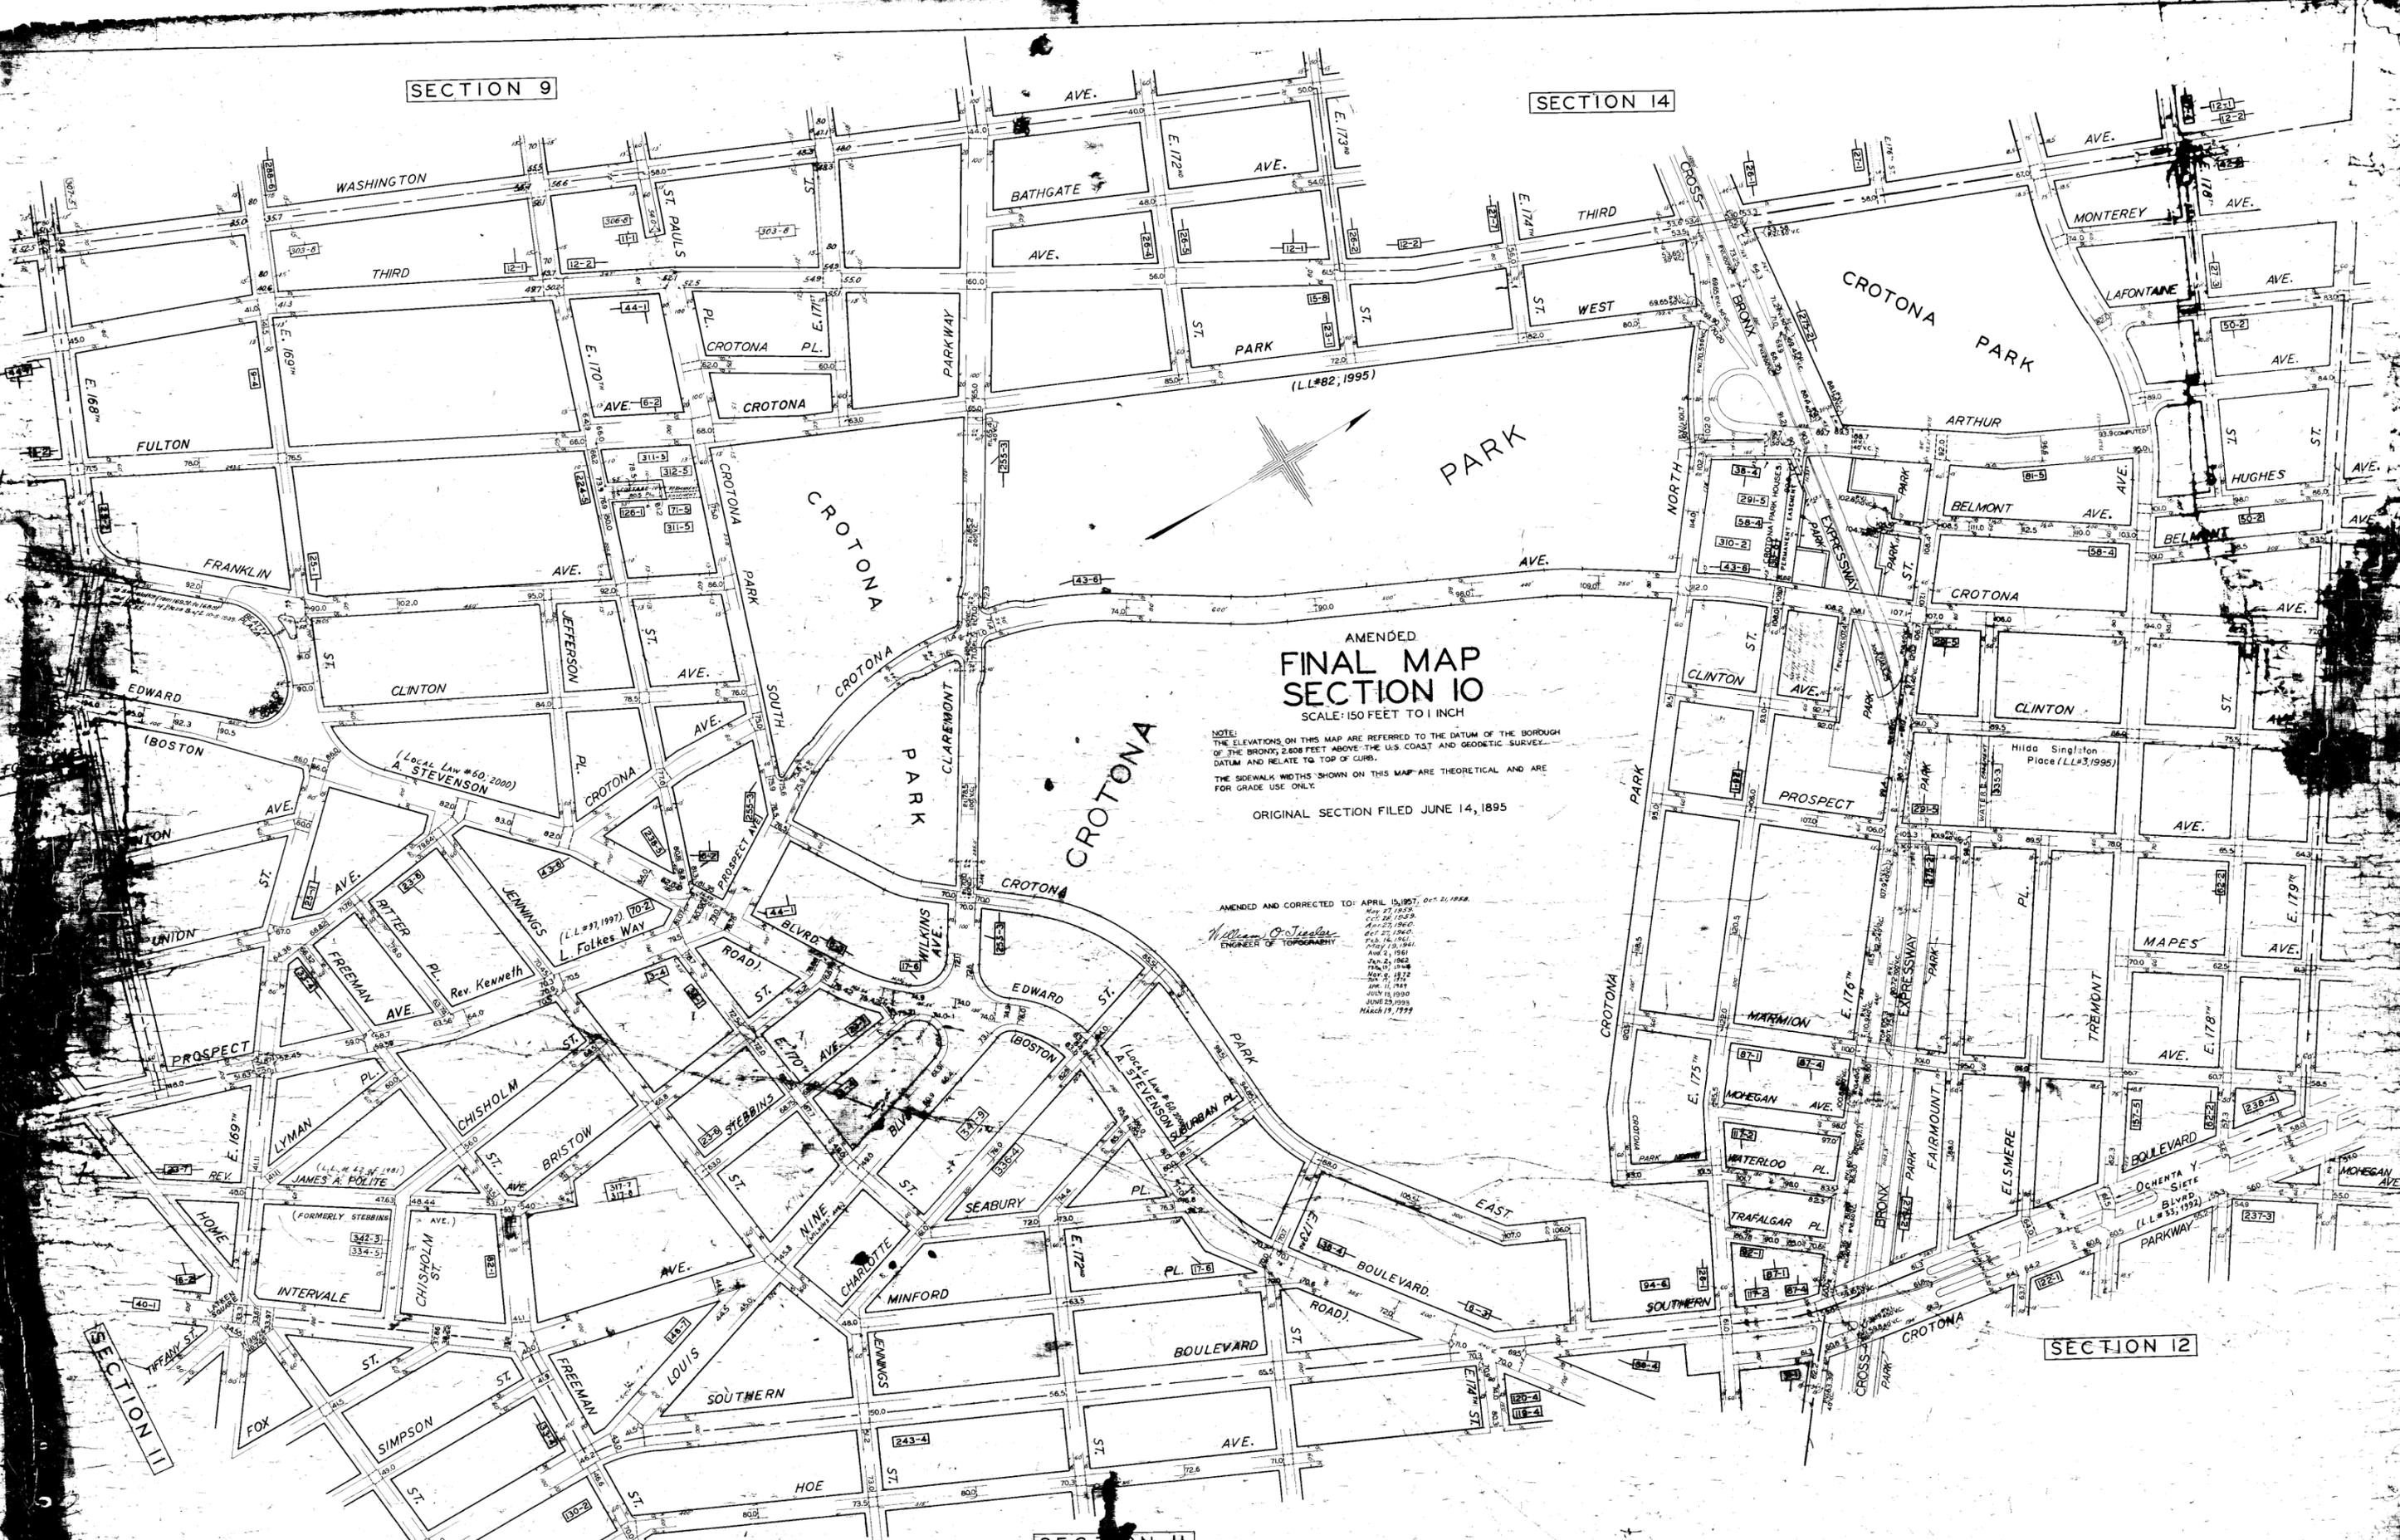

SECTION 11

SECTION 12

SECTION 11

DATE  
CROSS BY  
MADE BY