



ORIGINAL SECTION FILED SEPT. 10, 1901, DEC. 29, 1905,  
JAN. 4, 1911.

# GRADE SECTION 32

AS AMENDED  
SCALE: 150 FEET TO ONE INCH

NOTE

THE ELEVATIONS ON THIS MAP ARE REFERRED TO THE MEAN HIGH WATER DATUM OF THE BOROUGH OF THE BRONX 2.608 FEET ABOVE THE U.S. COAST AND GEODETIC SURVEY DATUM AND RELATE TO TOP OF CURB.  
THE SIDEWALK WIDTHS SHOWN ON THIS MAP ARE THEORETICAL AND ARE FOR GRADE USE ONLY.

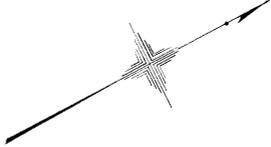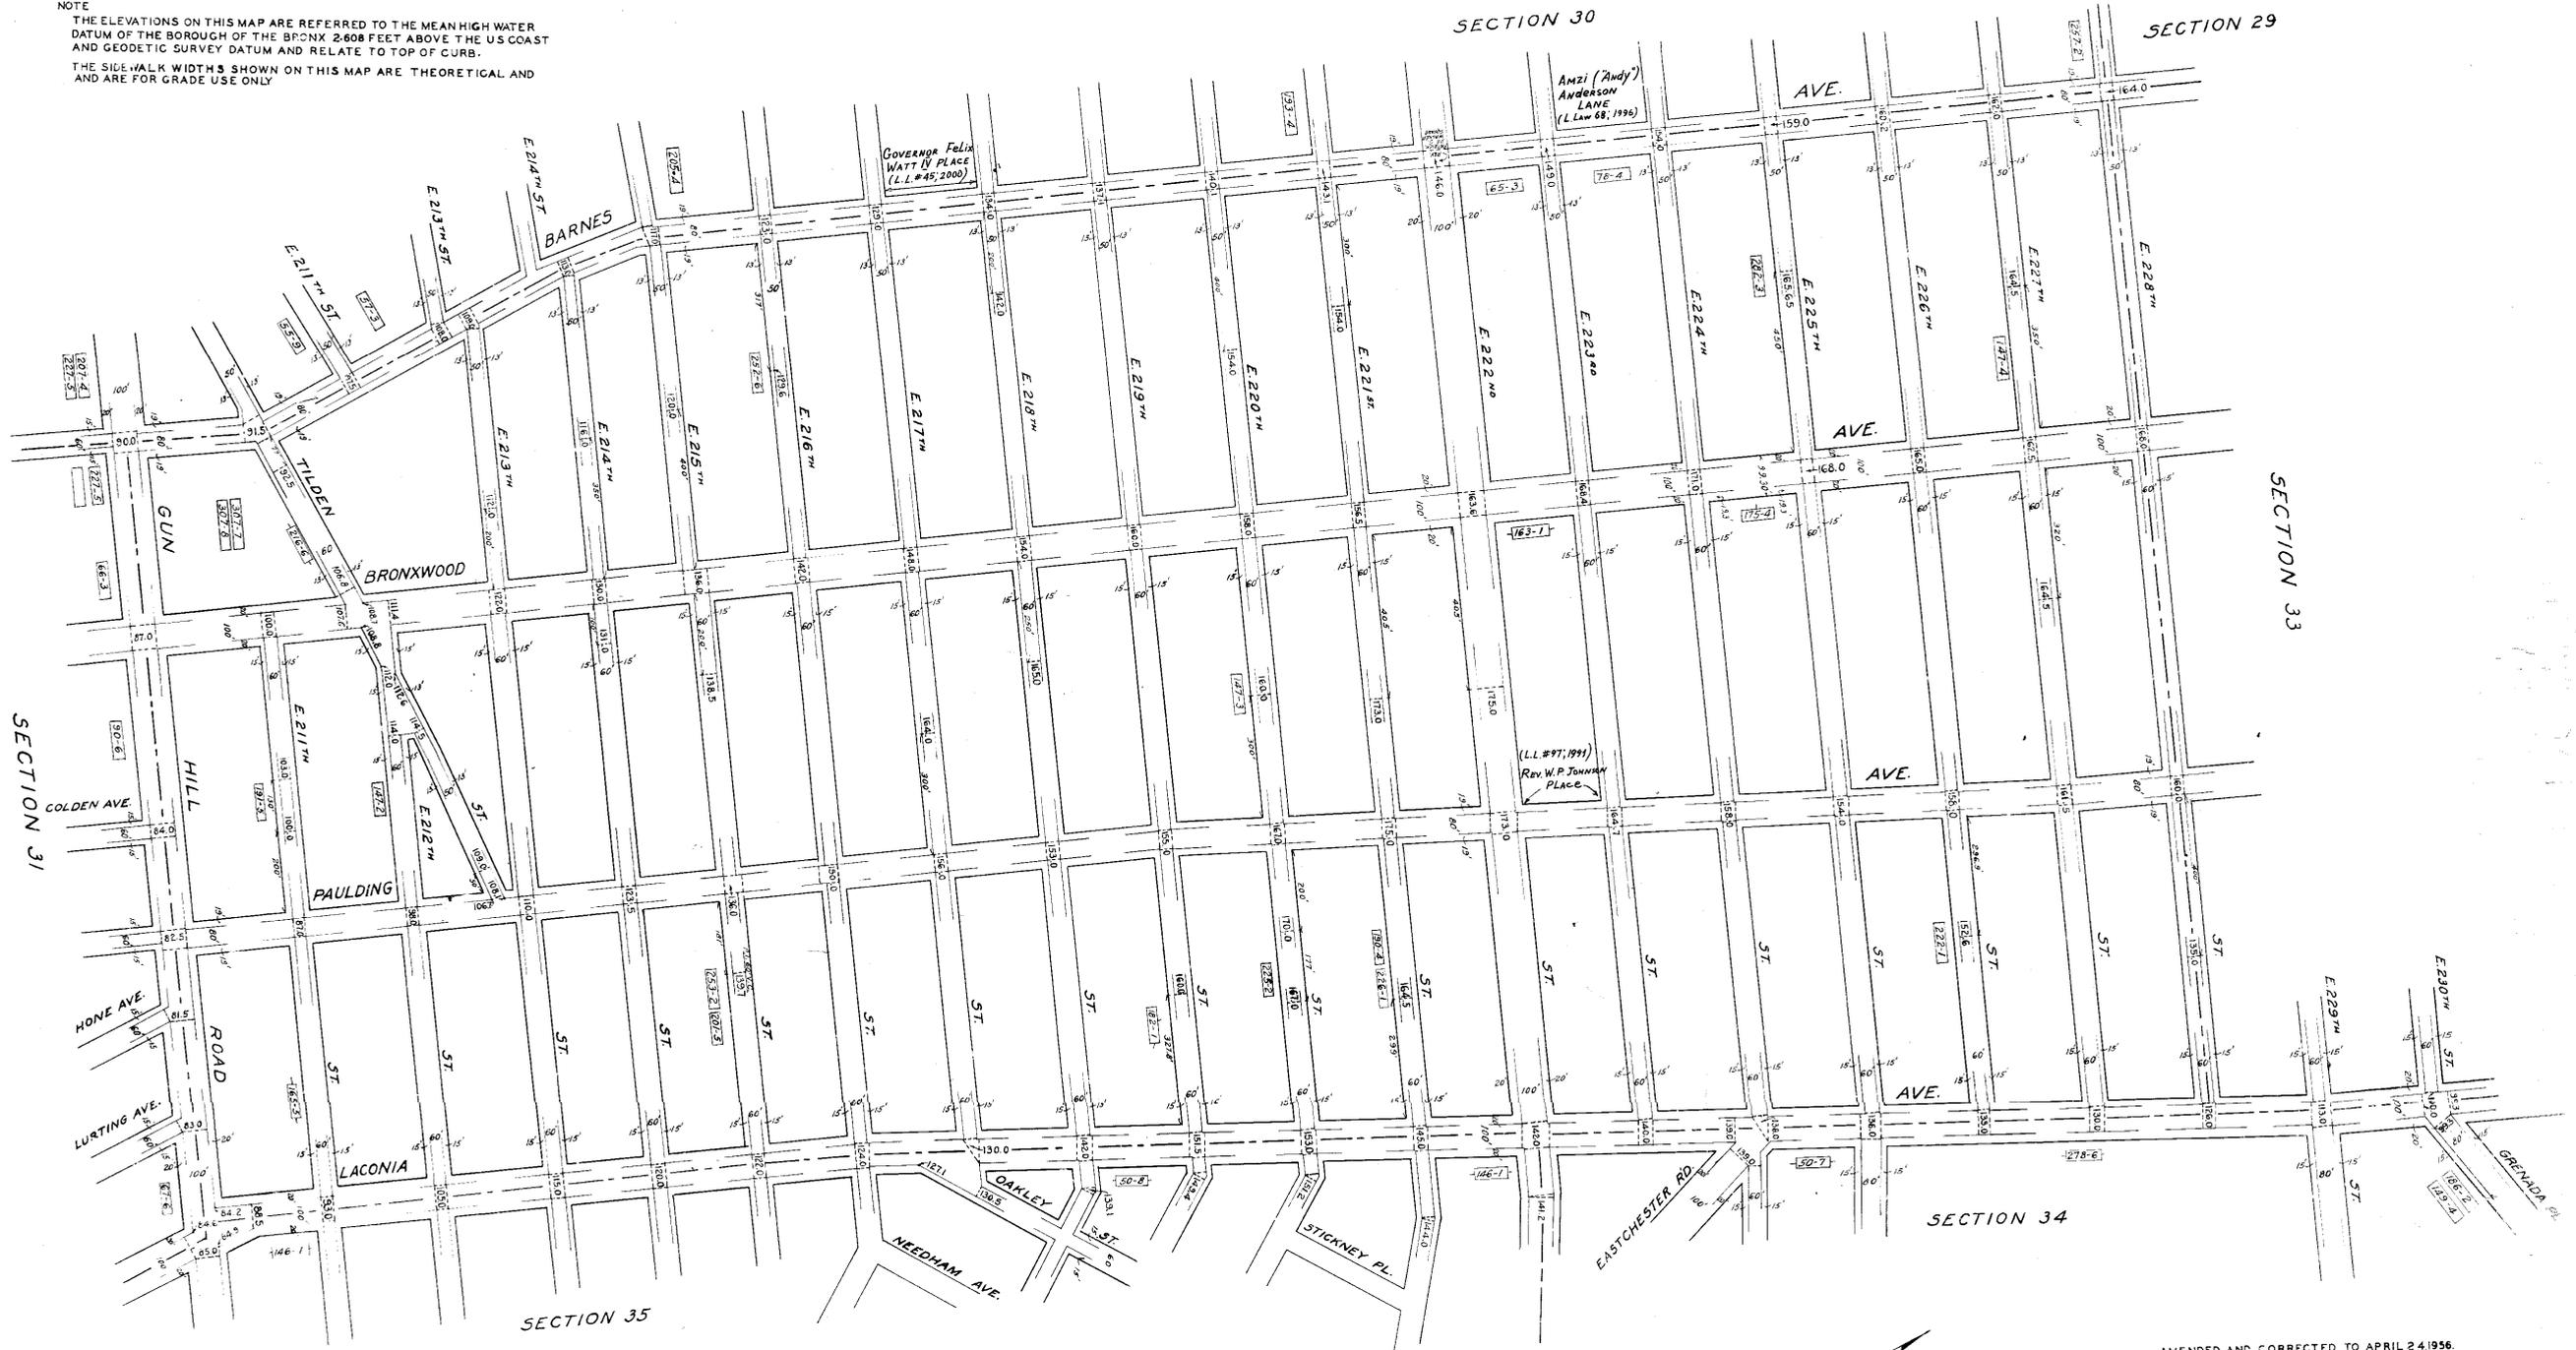

AMENDED AND CORRECTED TO APRIL 24, 1956.  
Jan. 20, 1960.  
*Hamilton Banker*  
ENGINEER OF DESIGN

C35

C35

C35

C35