

ORIGINAL SECTION FILE NO. 29
MAP OF SECTION 41
SCALE: 150 FEET TO AN INCH
AS AMENDED

ELEVATIONS ON THIS MAP ARE REFERRED TO THE DATUM OF THE BOROUGH OF THE BRONX
10 FEET ABOVE THE U.S. COAST AND GEODETIC SURVEY DATUM AND RELATE TO TOP OF CURB.
THE SIDEWALK WIDTHS SHOWN ON THIS MAP ARE THEORETICAL AND ARE FOR GRADE USE ONLY.
TERRITORY MAP USED: 349 OF 1910.

C-41

SECTION 37



SECTION 36

SECTION 40

SECTION 46

SECTION 42

SECTION 45

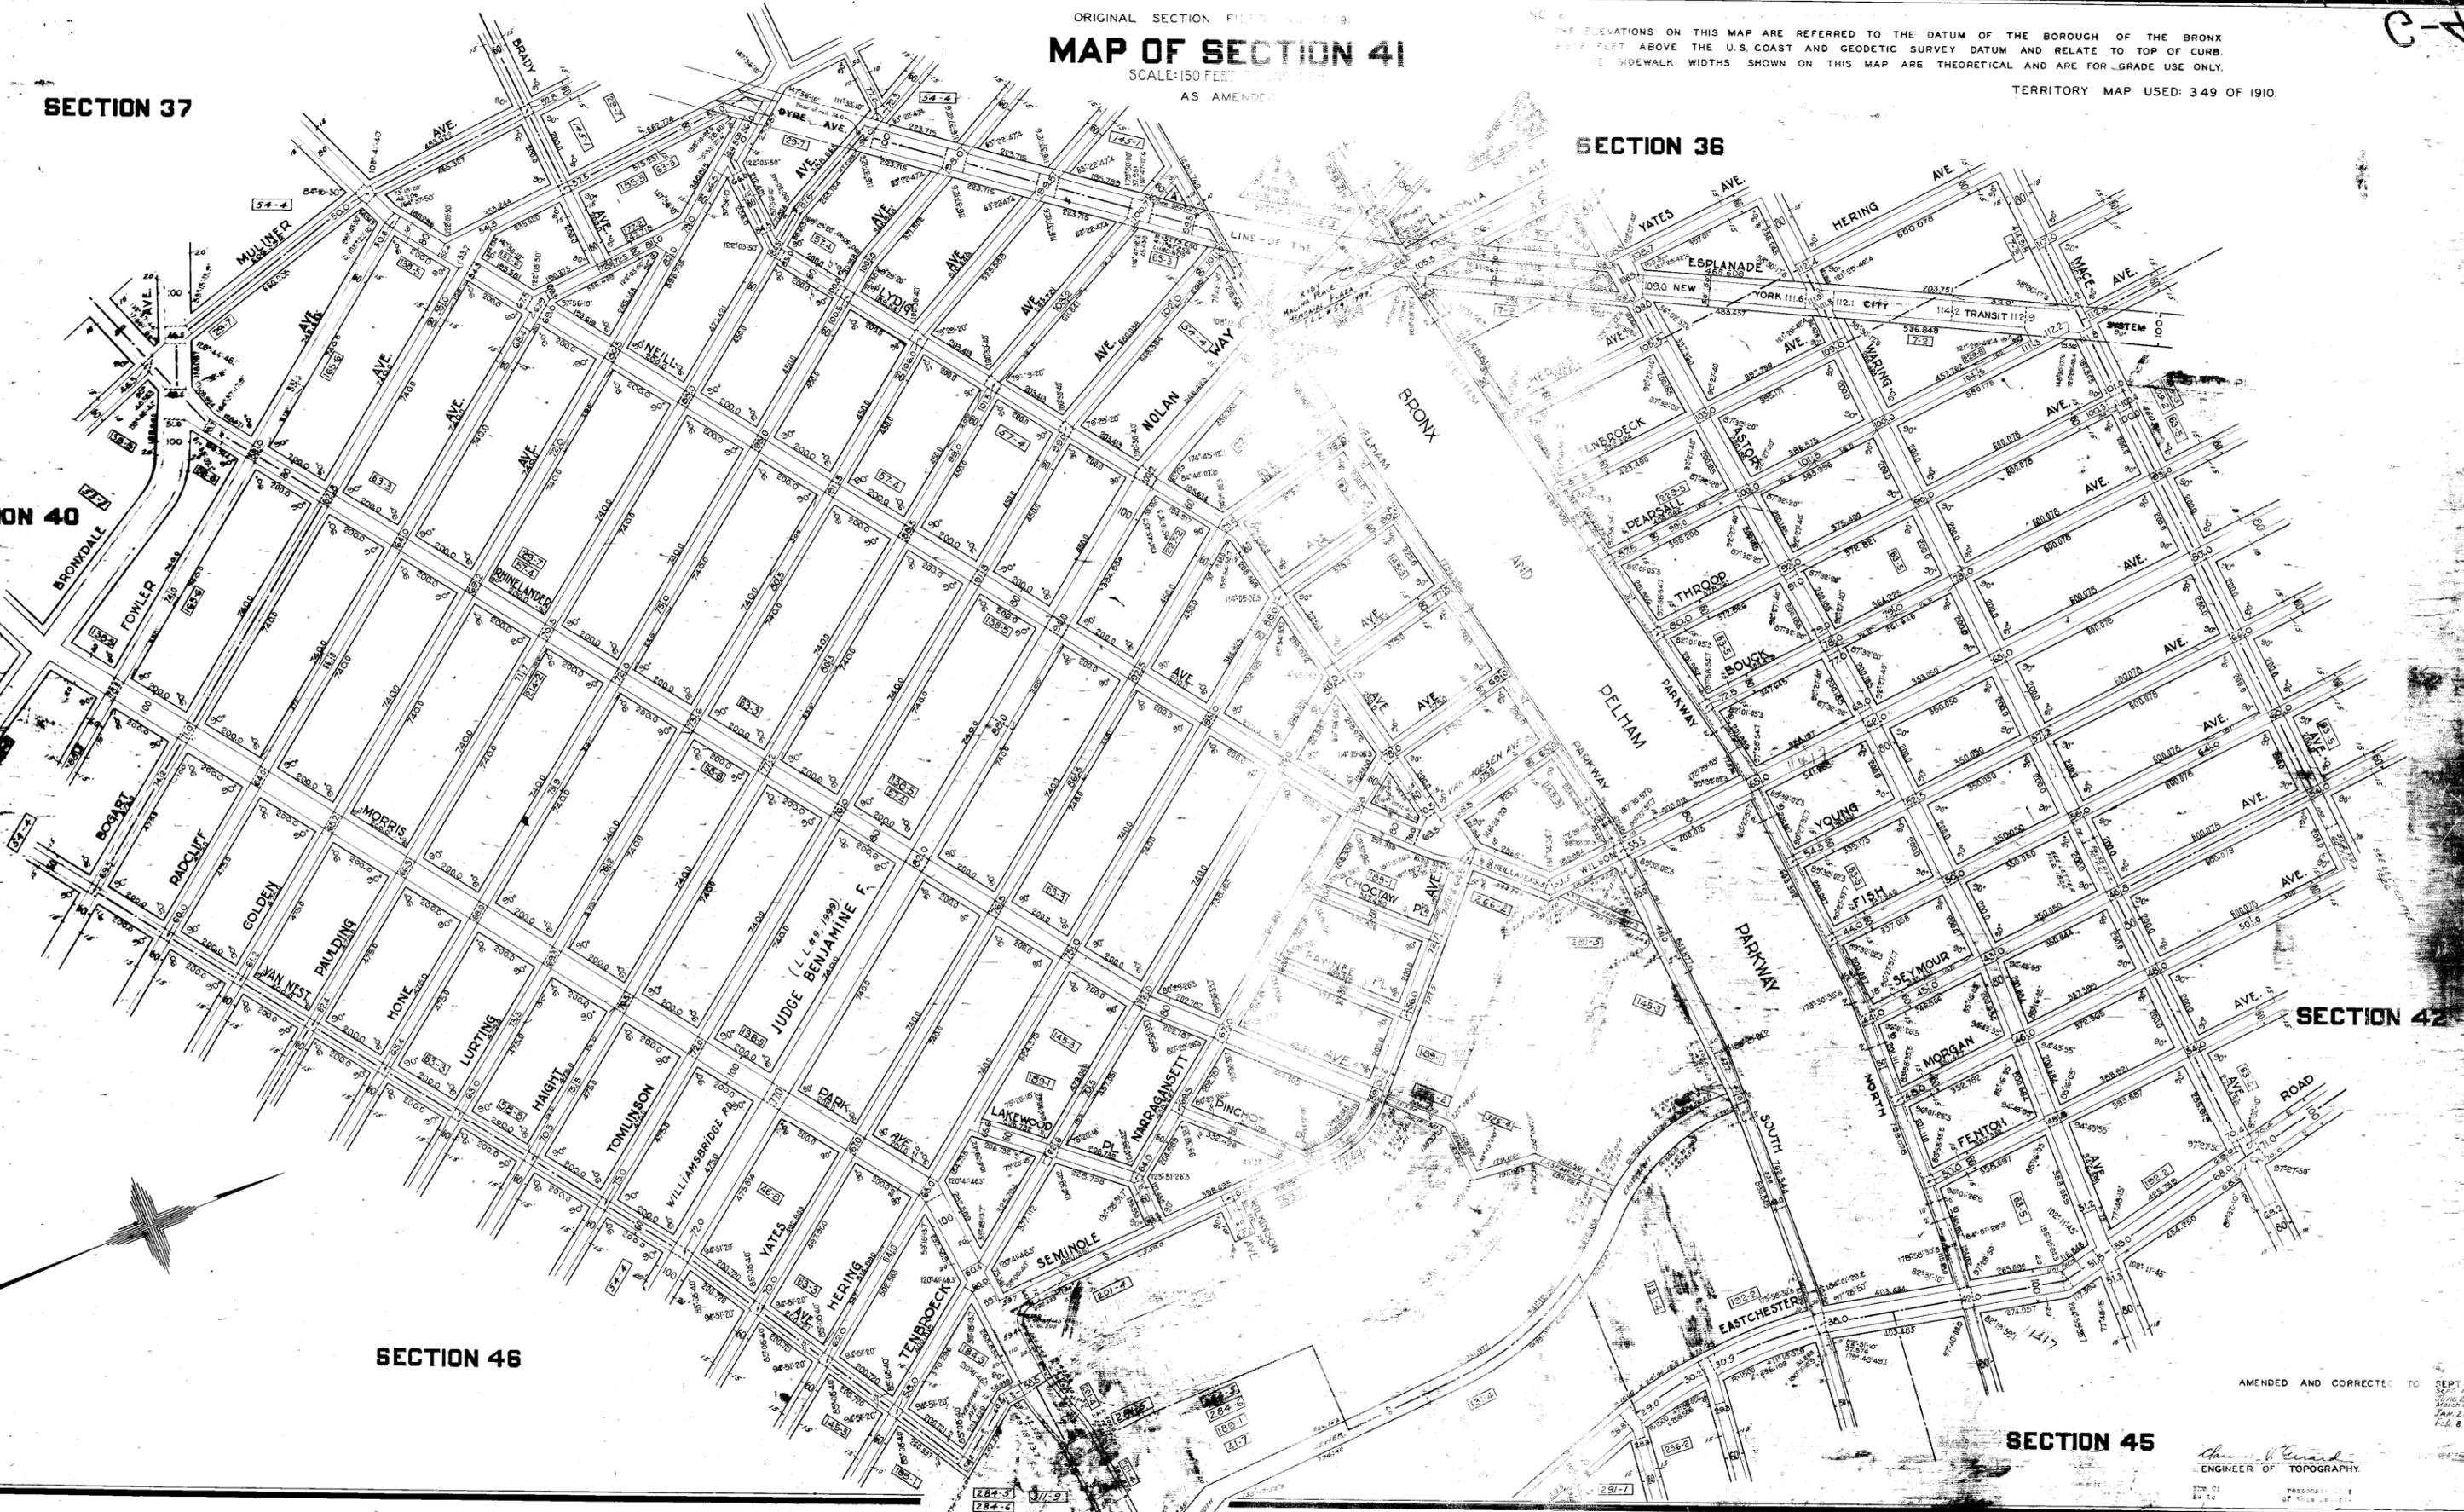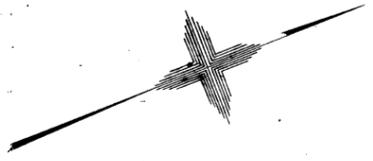

AMENDED AND CORRECTED TO SEPT. 30, 1959
BY: [Signature]
REVISIONS:
Jan. 24, 1925
Feb. 8, 1926

ENGINEER OF TOPOGRAPHY

C-41