




TOWN OF PELHAM

LONG ISLAND SOUND

AMENDED
FINAL MAP SECTION 44

ORIGINAL SECTION FILED MARCH 6, 1902 & APRIL 5, 1912

NOTE:
THE ELEVATIONS ON THIS MAP ARE REFERRED TO THE DATUM OF THE BOROUGH OF THE BRONX
2,608 FEET ABOVE THE U.S. COAST AND GEODETIC SURVEY DATUM AND RELATE TO TOP OF CURB.
THE SIDEWALK WIDTHS SHOWN ON THIS MAP ARE THEORETICAL AND ARE FOR GRADE USE ONLY.
SCALE: 150 FEET TO 1 INCH

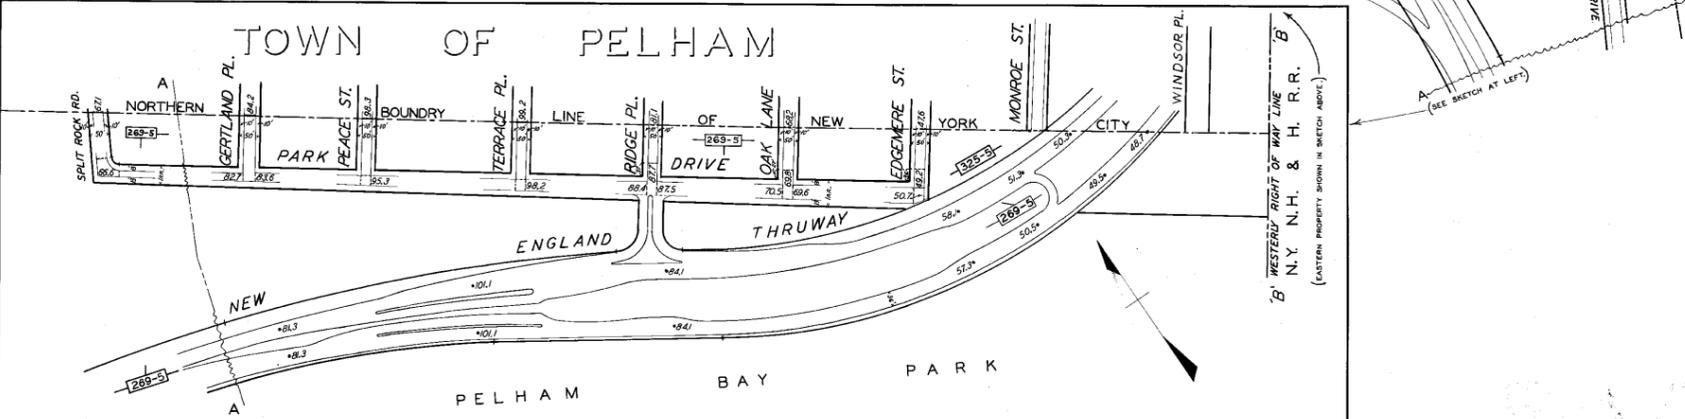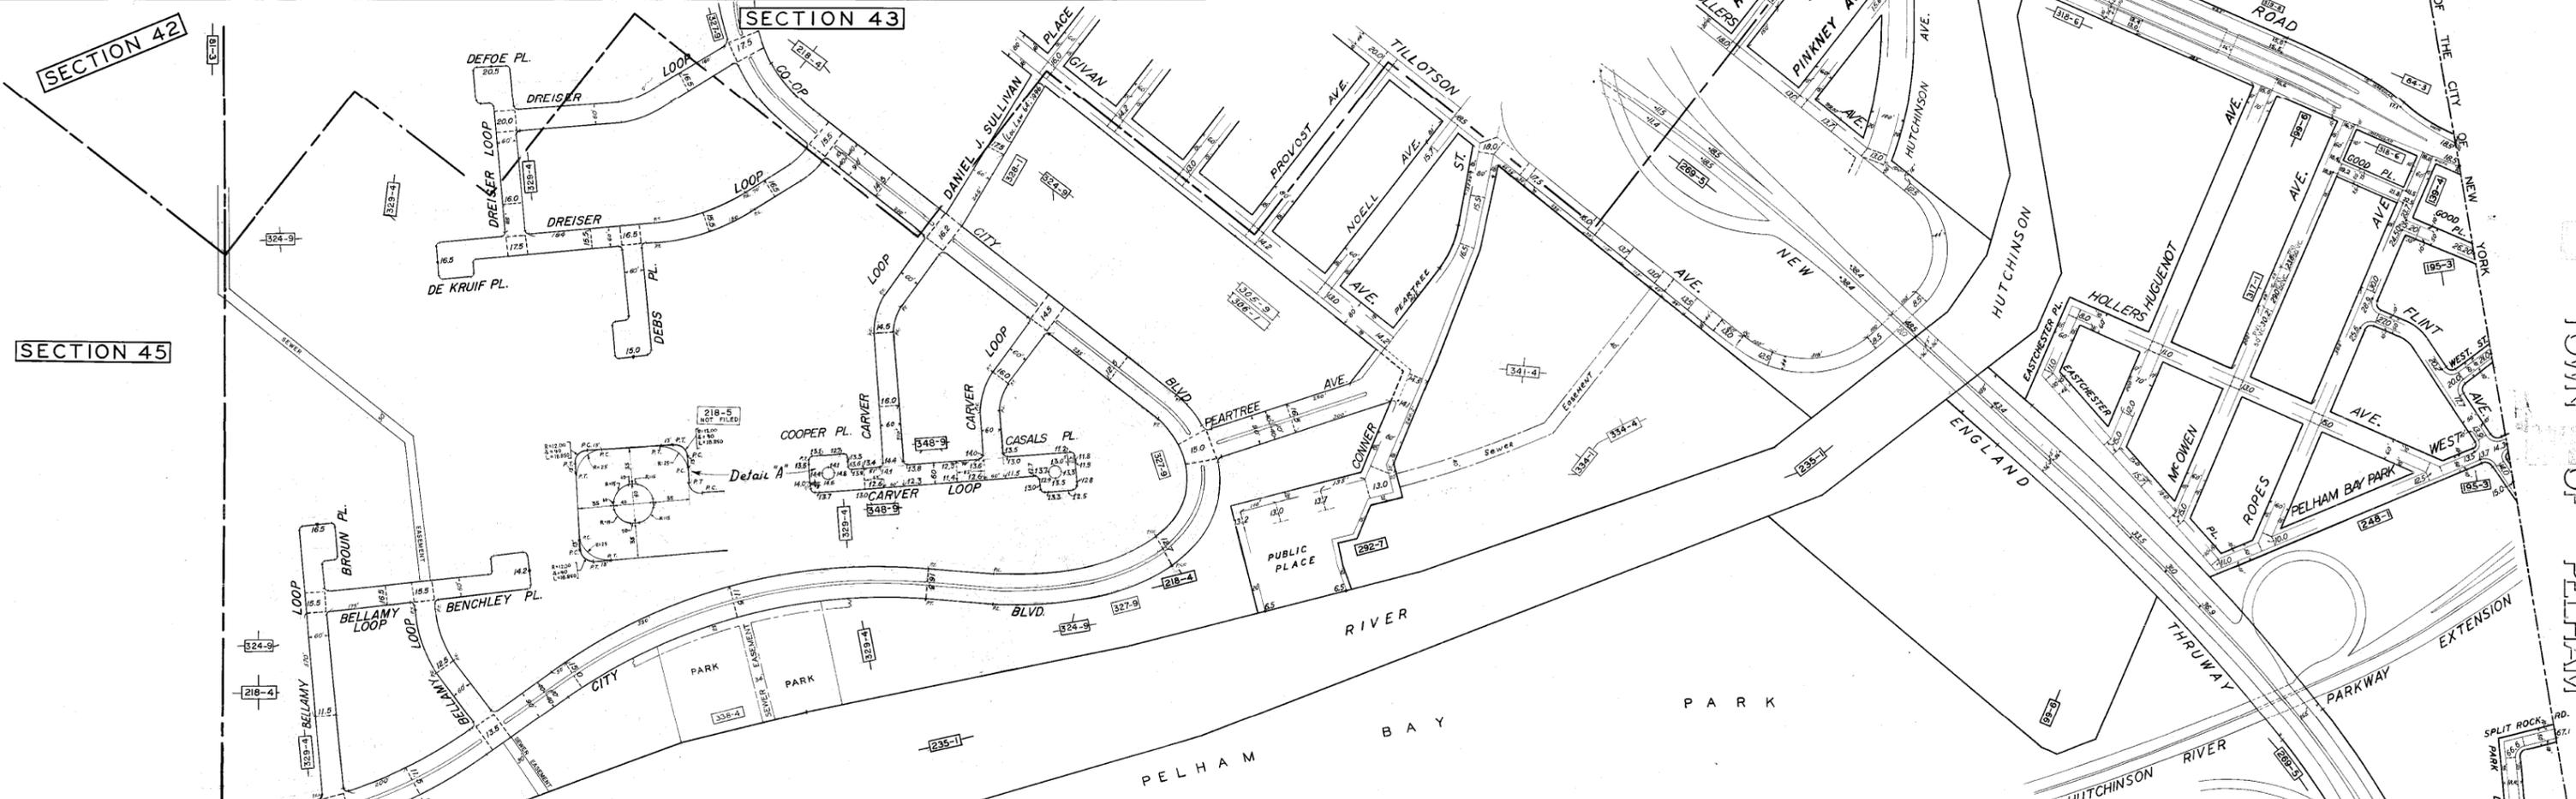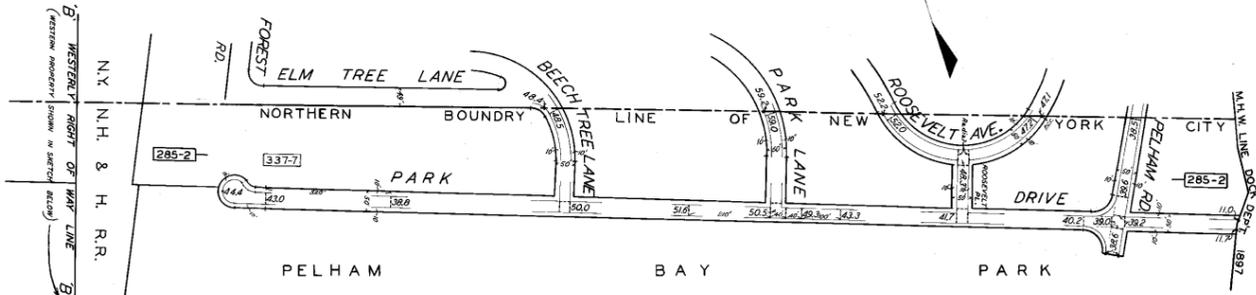

AMENDED AND CORRECTED TO: MARCH 10, 1958
July 14, 1953
Oct 1, 1960
Jan 4, 1964
Jan 20, 1965
April 10, 1967
July 19, 1967
June 2, 1969
Nov 25, 1971
Jan 25, 1972
Oct 29, 1972
Jan 12, 1980
Nov 17, 1985
Nov 16, 2002

Charles J. Conrad
ACT. ENGINEER OF TOPOGRAPHY

The City of Pelham is responsible for the accuracy of the data shown on this map.
The City of Pelham is responsible for the accuracy of the data shown on this map.

MADE BY: [unclear]
CHECKED BY: [unclear]
DATE: 8/1/1958

TOWN OF PELHAM
N.Y. N.H. & H. R.R.
(WESTERN PROPERTY SHOWN IN SWITCH ABOVE)
(SEE SKETCH AT LEFT)