

SECTION 47


SECTION 46

SECTION 48

SECTION 53

SECTION 55

SECTION 54

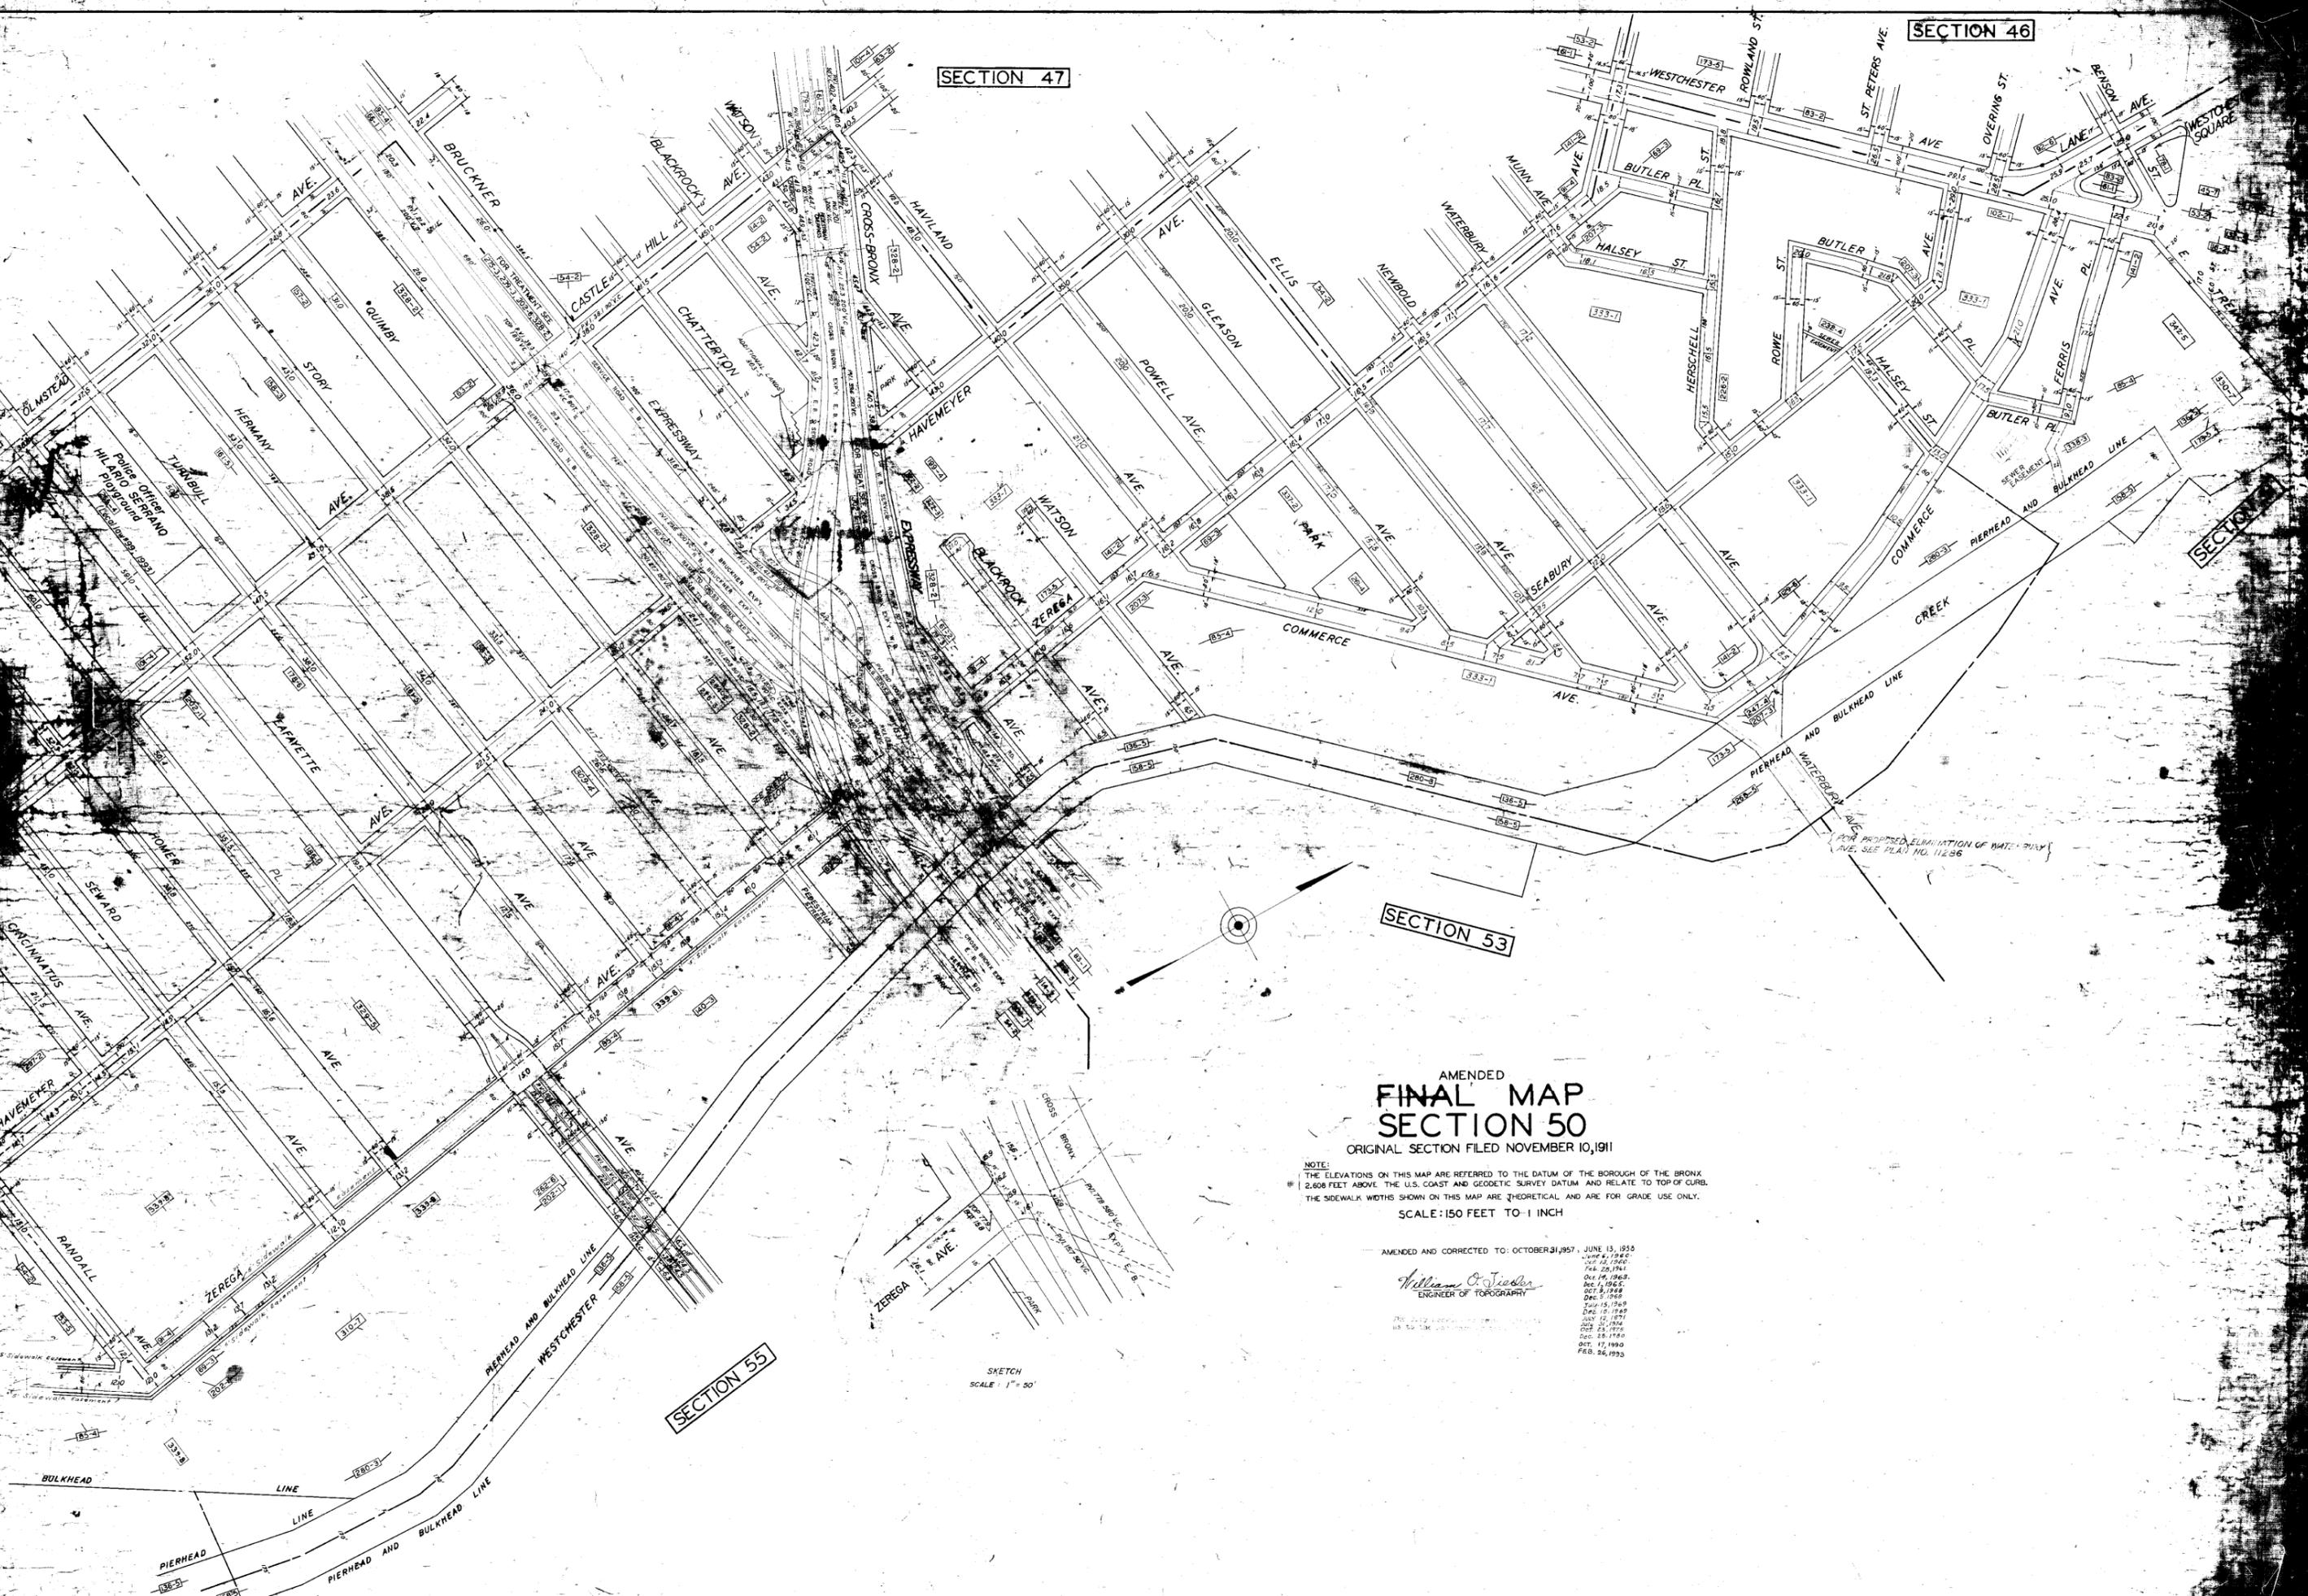

AMENDED
FINAL MAP
SECTION 50
 ORIGINAL SECTION FILED NOVEMBER 10, 1911

NOTE:
 THE ELEVATIONS ON THIS MAP ARE REFERRED TO THE DATUM OF THE BOROUGH OF THE BRONX
 2,608 FEET ABOVE THE U.S. COAST AND GEODETIC SURVEY DATUM AND RELATE TO TOP OF CURB.
 THE SIDEWALK WIDTHS SHOWN ON THIS MAP ARE THEORETICAL AND ARE FOR GRADE USE ONLY.

SCALE: 150 FEET TO 1 INCH

AMENDED AND CORRECTED TO: OCTOBER 31, 1957, JUNE 13, 1958

William O. Tieder
 ENGINEER OF TOPOGRAPHY

- June 13, 1958
- July 13, 1958
- Feb. 25, 1961
- Oct. 19, 1961
- Dec. 1, 1965
- Oct. 15, 1968
- Dec. 2, 1968
- July 19, 1969
- July 12, 1971
- July 22, 1974
- Feb. 28, 1976
- Dec. 18, 1980
- Nov. 17, 1980
- FEB. 24, 1992

SKETCH
 SCALE: 1" = 50'

FOR PROPOSED ELIMINATION OF WATERWAY
 AVE. SEE PLAT NO. 112-26