


AMENDED
FINAL MAP SECTION 58

ORIGINAL SECTION FILED JULY 12, 1916 & APRIL 22, 1924

NOTES:
THE ELEVATIONS ON THIS MAP ARE REFERRED TO THE DATUM OF THE BOROUGH OF THE
BRONX 2.808 FEET ABOVE THE U.S. COAST AND GEODETIC SURVEY DATUM AND RELATE
TO TOP OF CURB.
THE SIDEWALK WIDTHS SHOWN ON THIS MAP ARE THEORETICAL AND ARE FOR GRADE
USE ONLY.

SCALE: 150 FEET TO 1 INCH

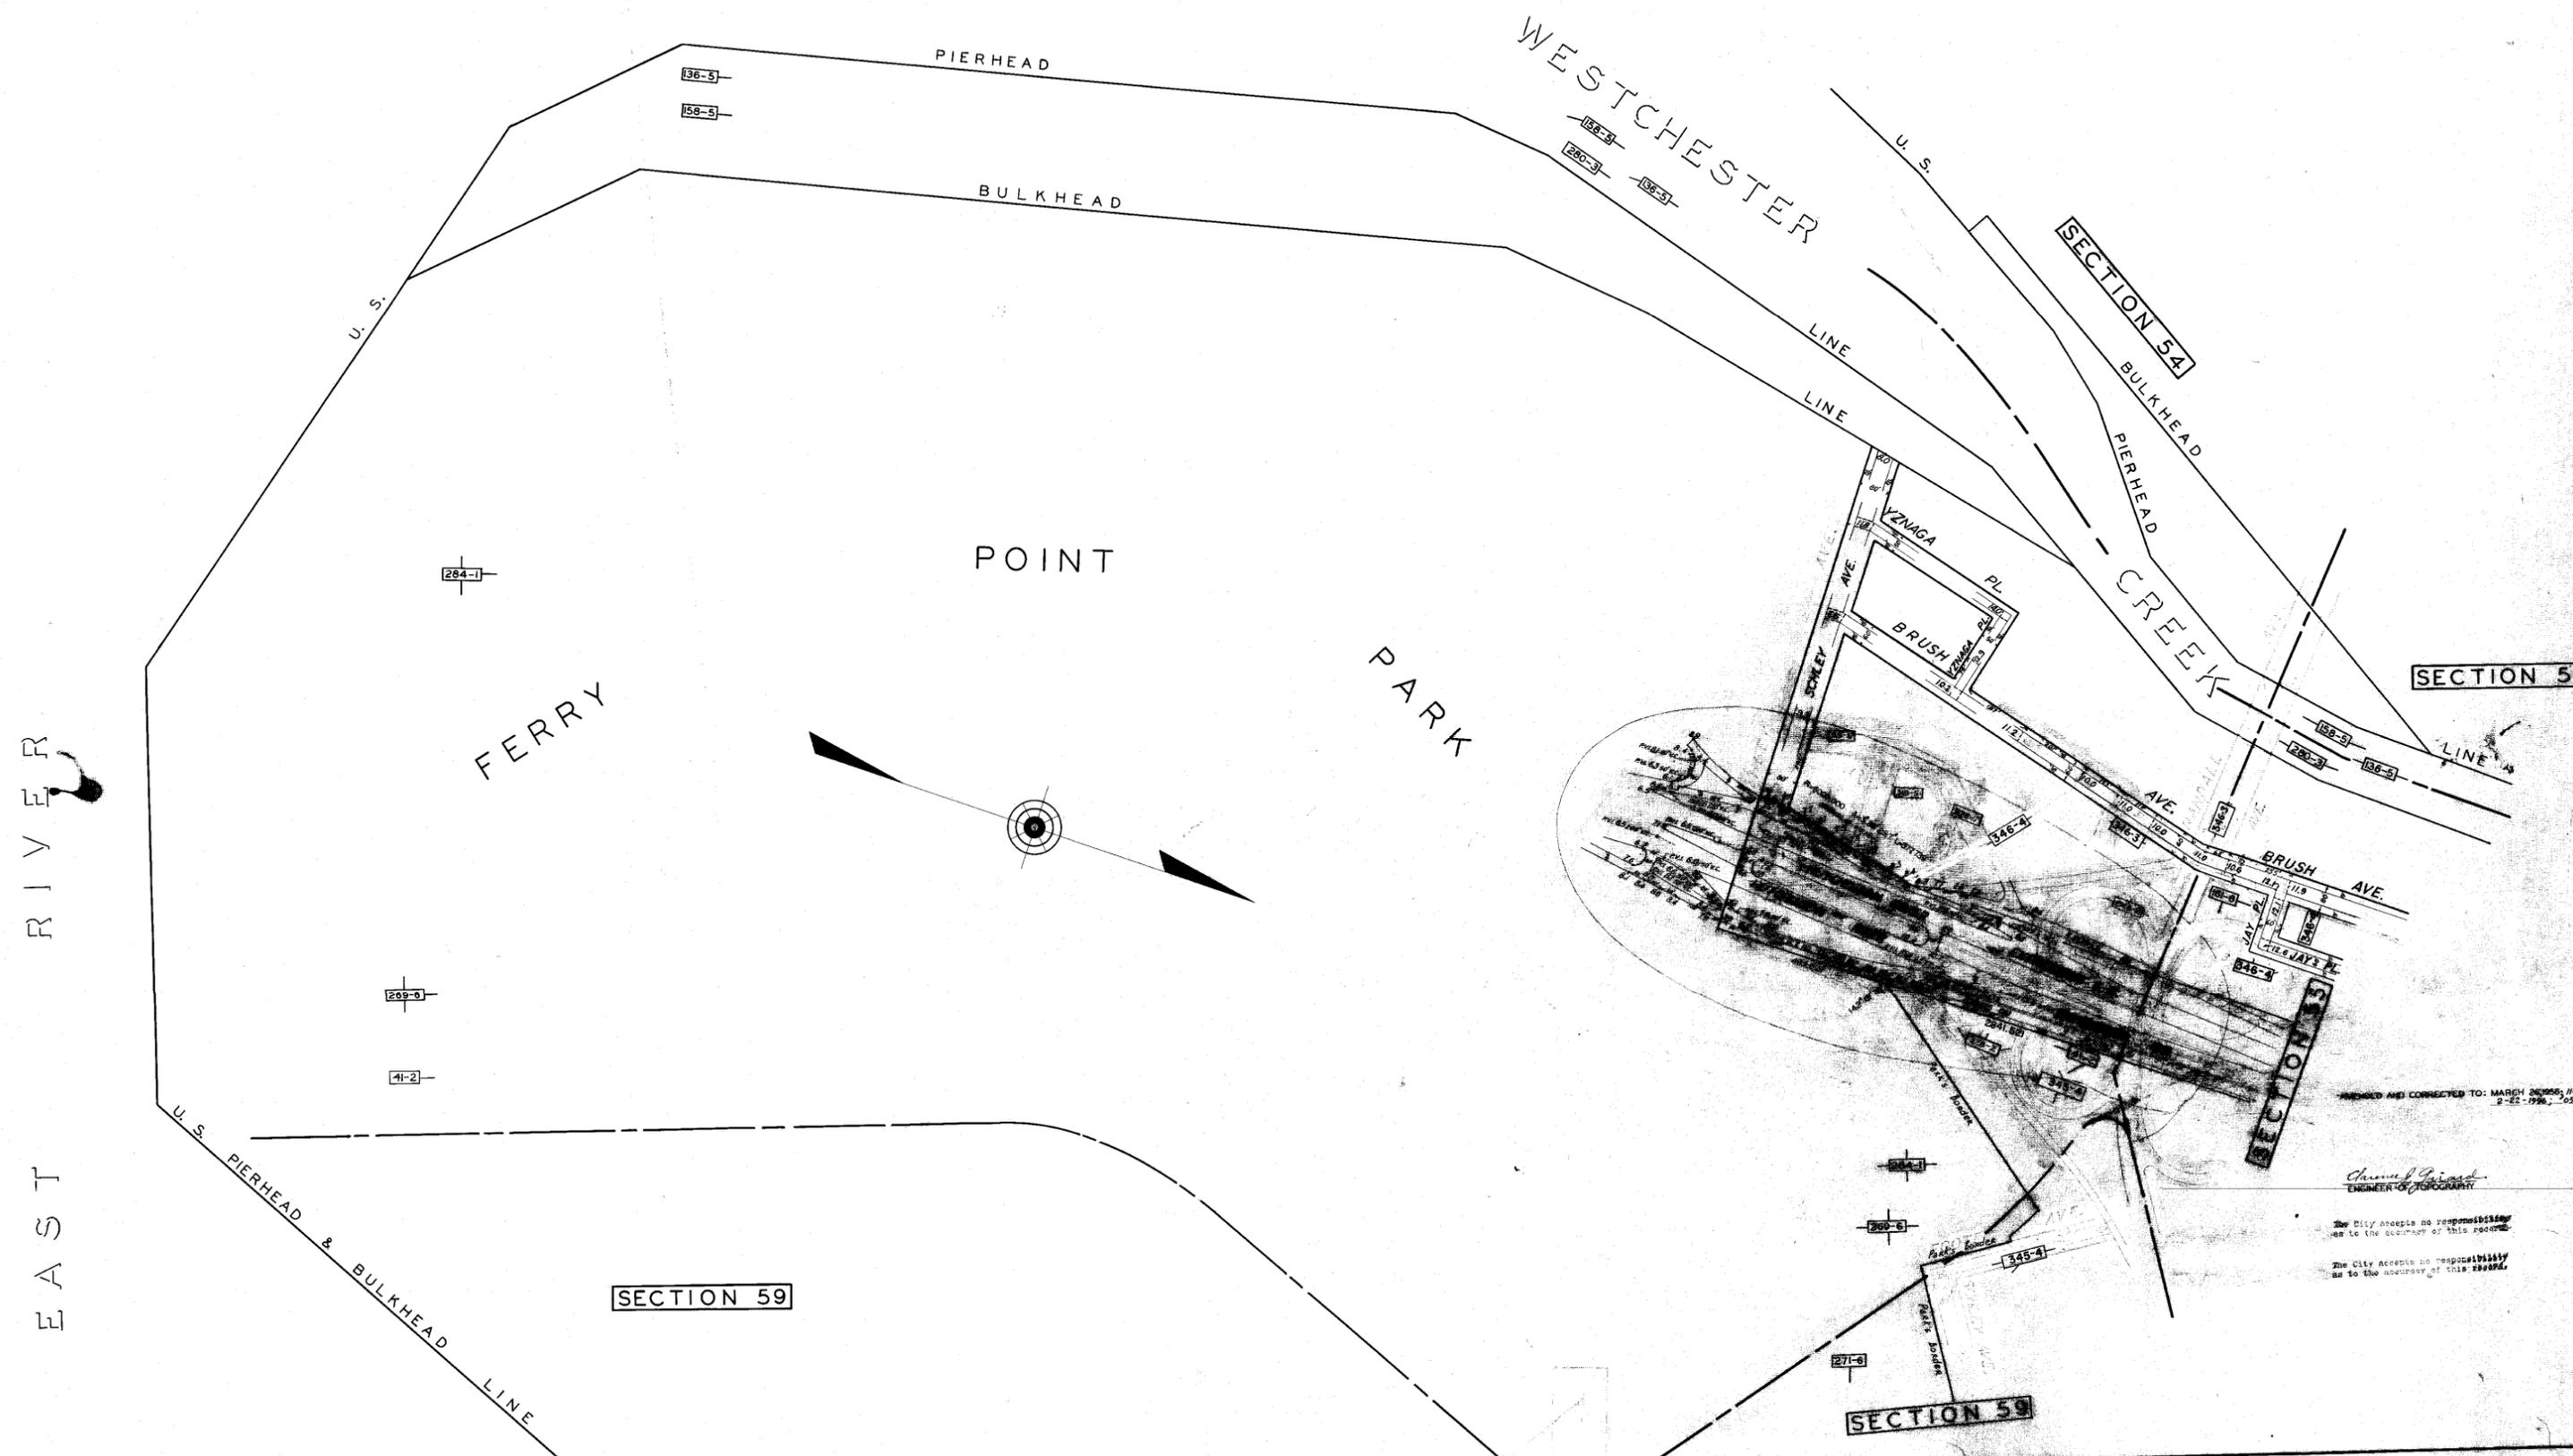

AMENDED AND CORRECTED TO: MARCH 26, 1955, 11-3-1957, 2-6-59,
2-22-1956, 05-27-70, 8/22-71.

Charles J. Girard
ENGINEER & TOPOGRAPHER

The City accepts no responsibility
as to the accuracy of this record.

The City accepts no responsibility
as to the accuracy of this record.

628