

MAP OF SECTION 62


AS AMENDED
ORIGINAL SECTION FILED FEB. 2, 1929.
SCALE: 150 FEET TO ONE INCH.

EASTCHESTER BAY

NOTE:

THE ELEVATIONS ON THIS MAP ARE REFERRED TO THE DATUM OF THE BOROUGH OF THE BRONX, 2,608 FEET ABOVE THE U.S. COAST AND GEODETIC SURVEY DATUM AND RELATE TO TOP OF CURB.
THE SIDEWALK WIDTHS SHOWN ON THIS MAP ARE THEORETICAL AND ARE FOR GRADE USE ONLY.

SECTION 63

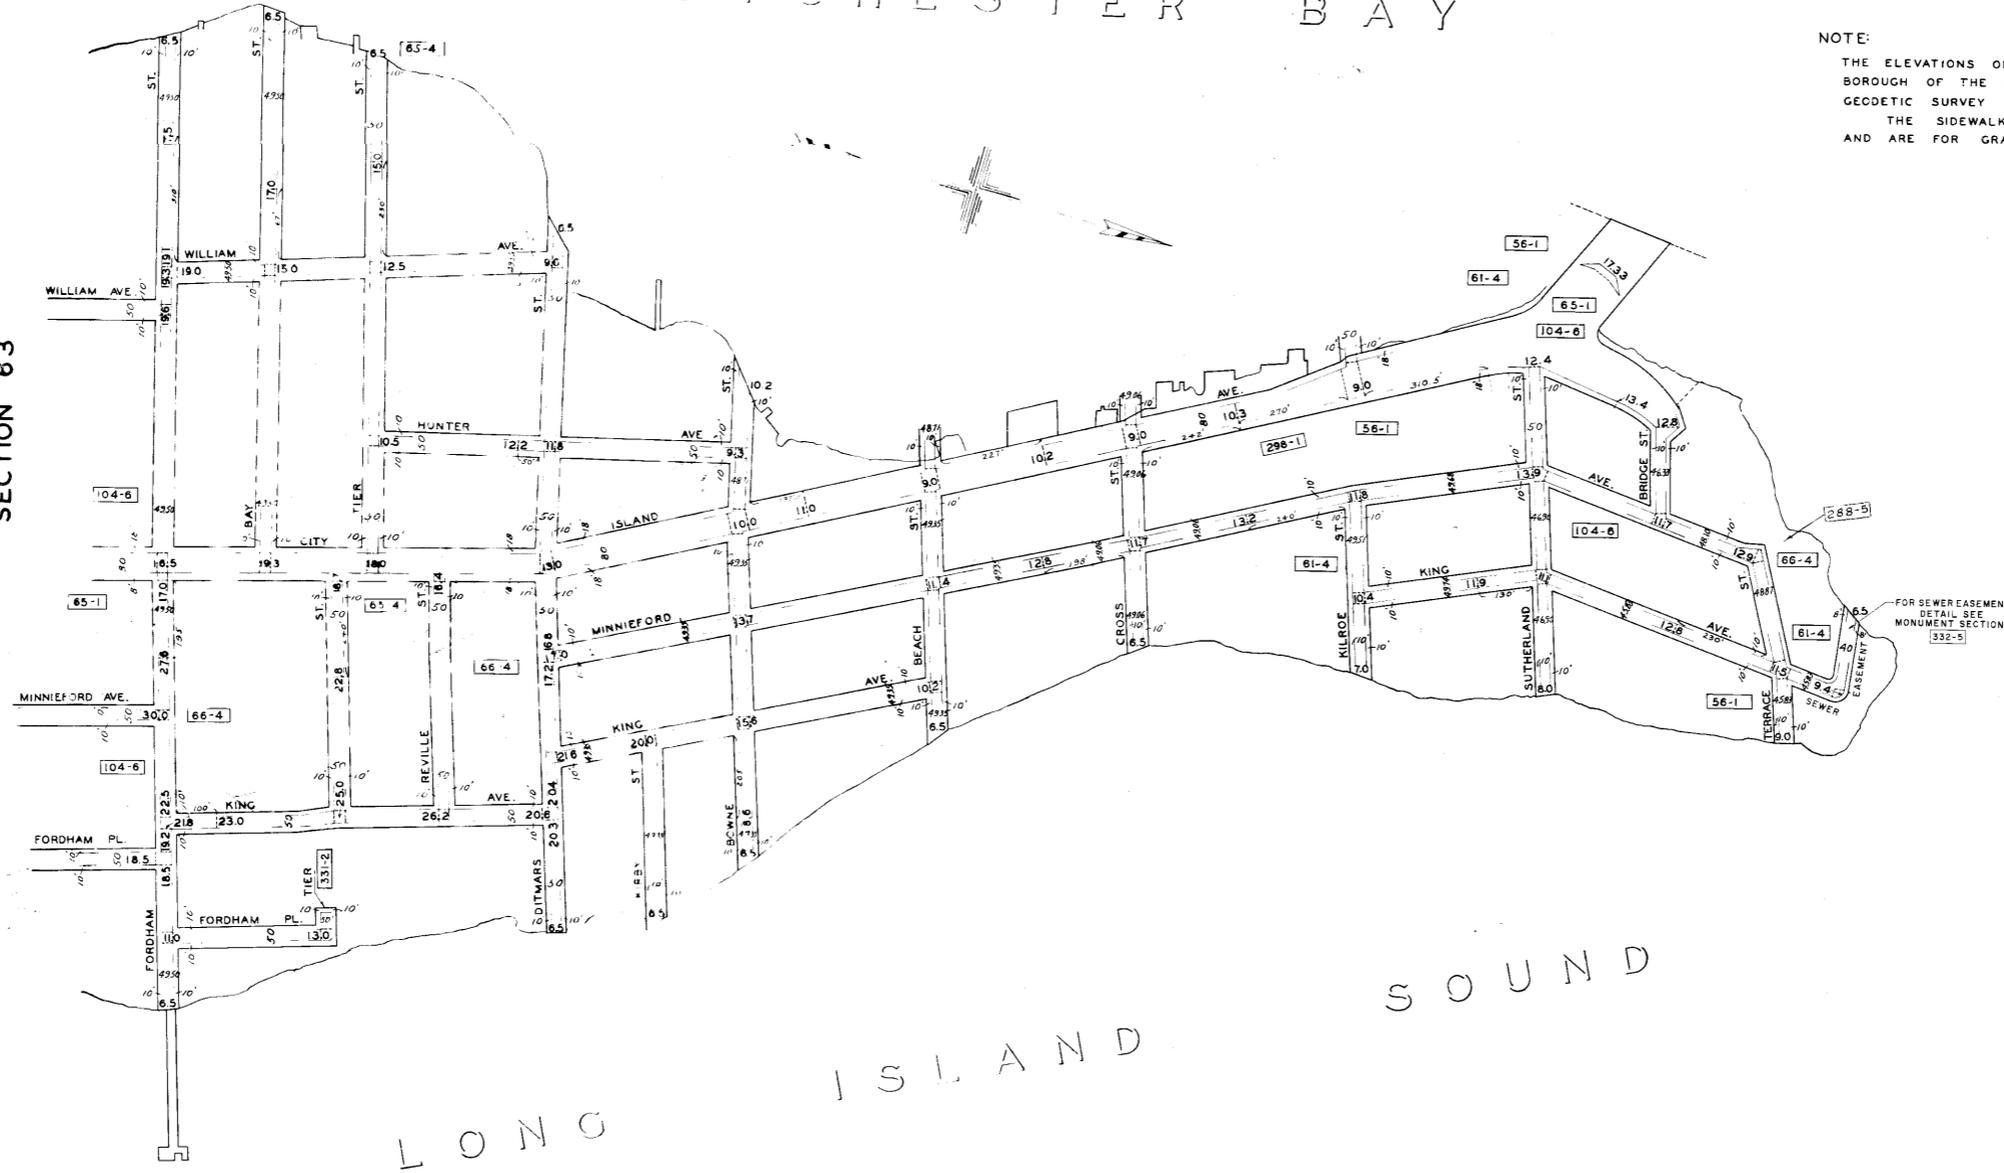

FOR SEWER EASEMENT
DETAIL SEE
MONUMENT SECTION 62
332-5

AMENDED AND CORRECTED TO: MAY 24, 1955.
MAR. 11, 1957
MAY 25, 1970
MAR. 17, 1971

Harmon S. Brantner
ENGINEER OF DESIGN