


RECORD MAP FOR SECTION 13

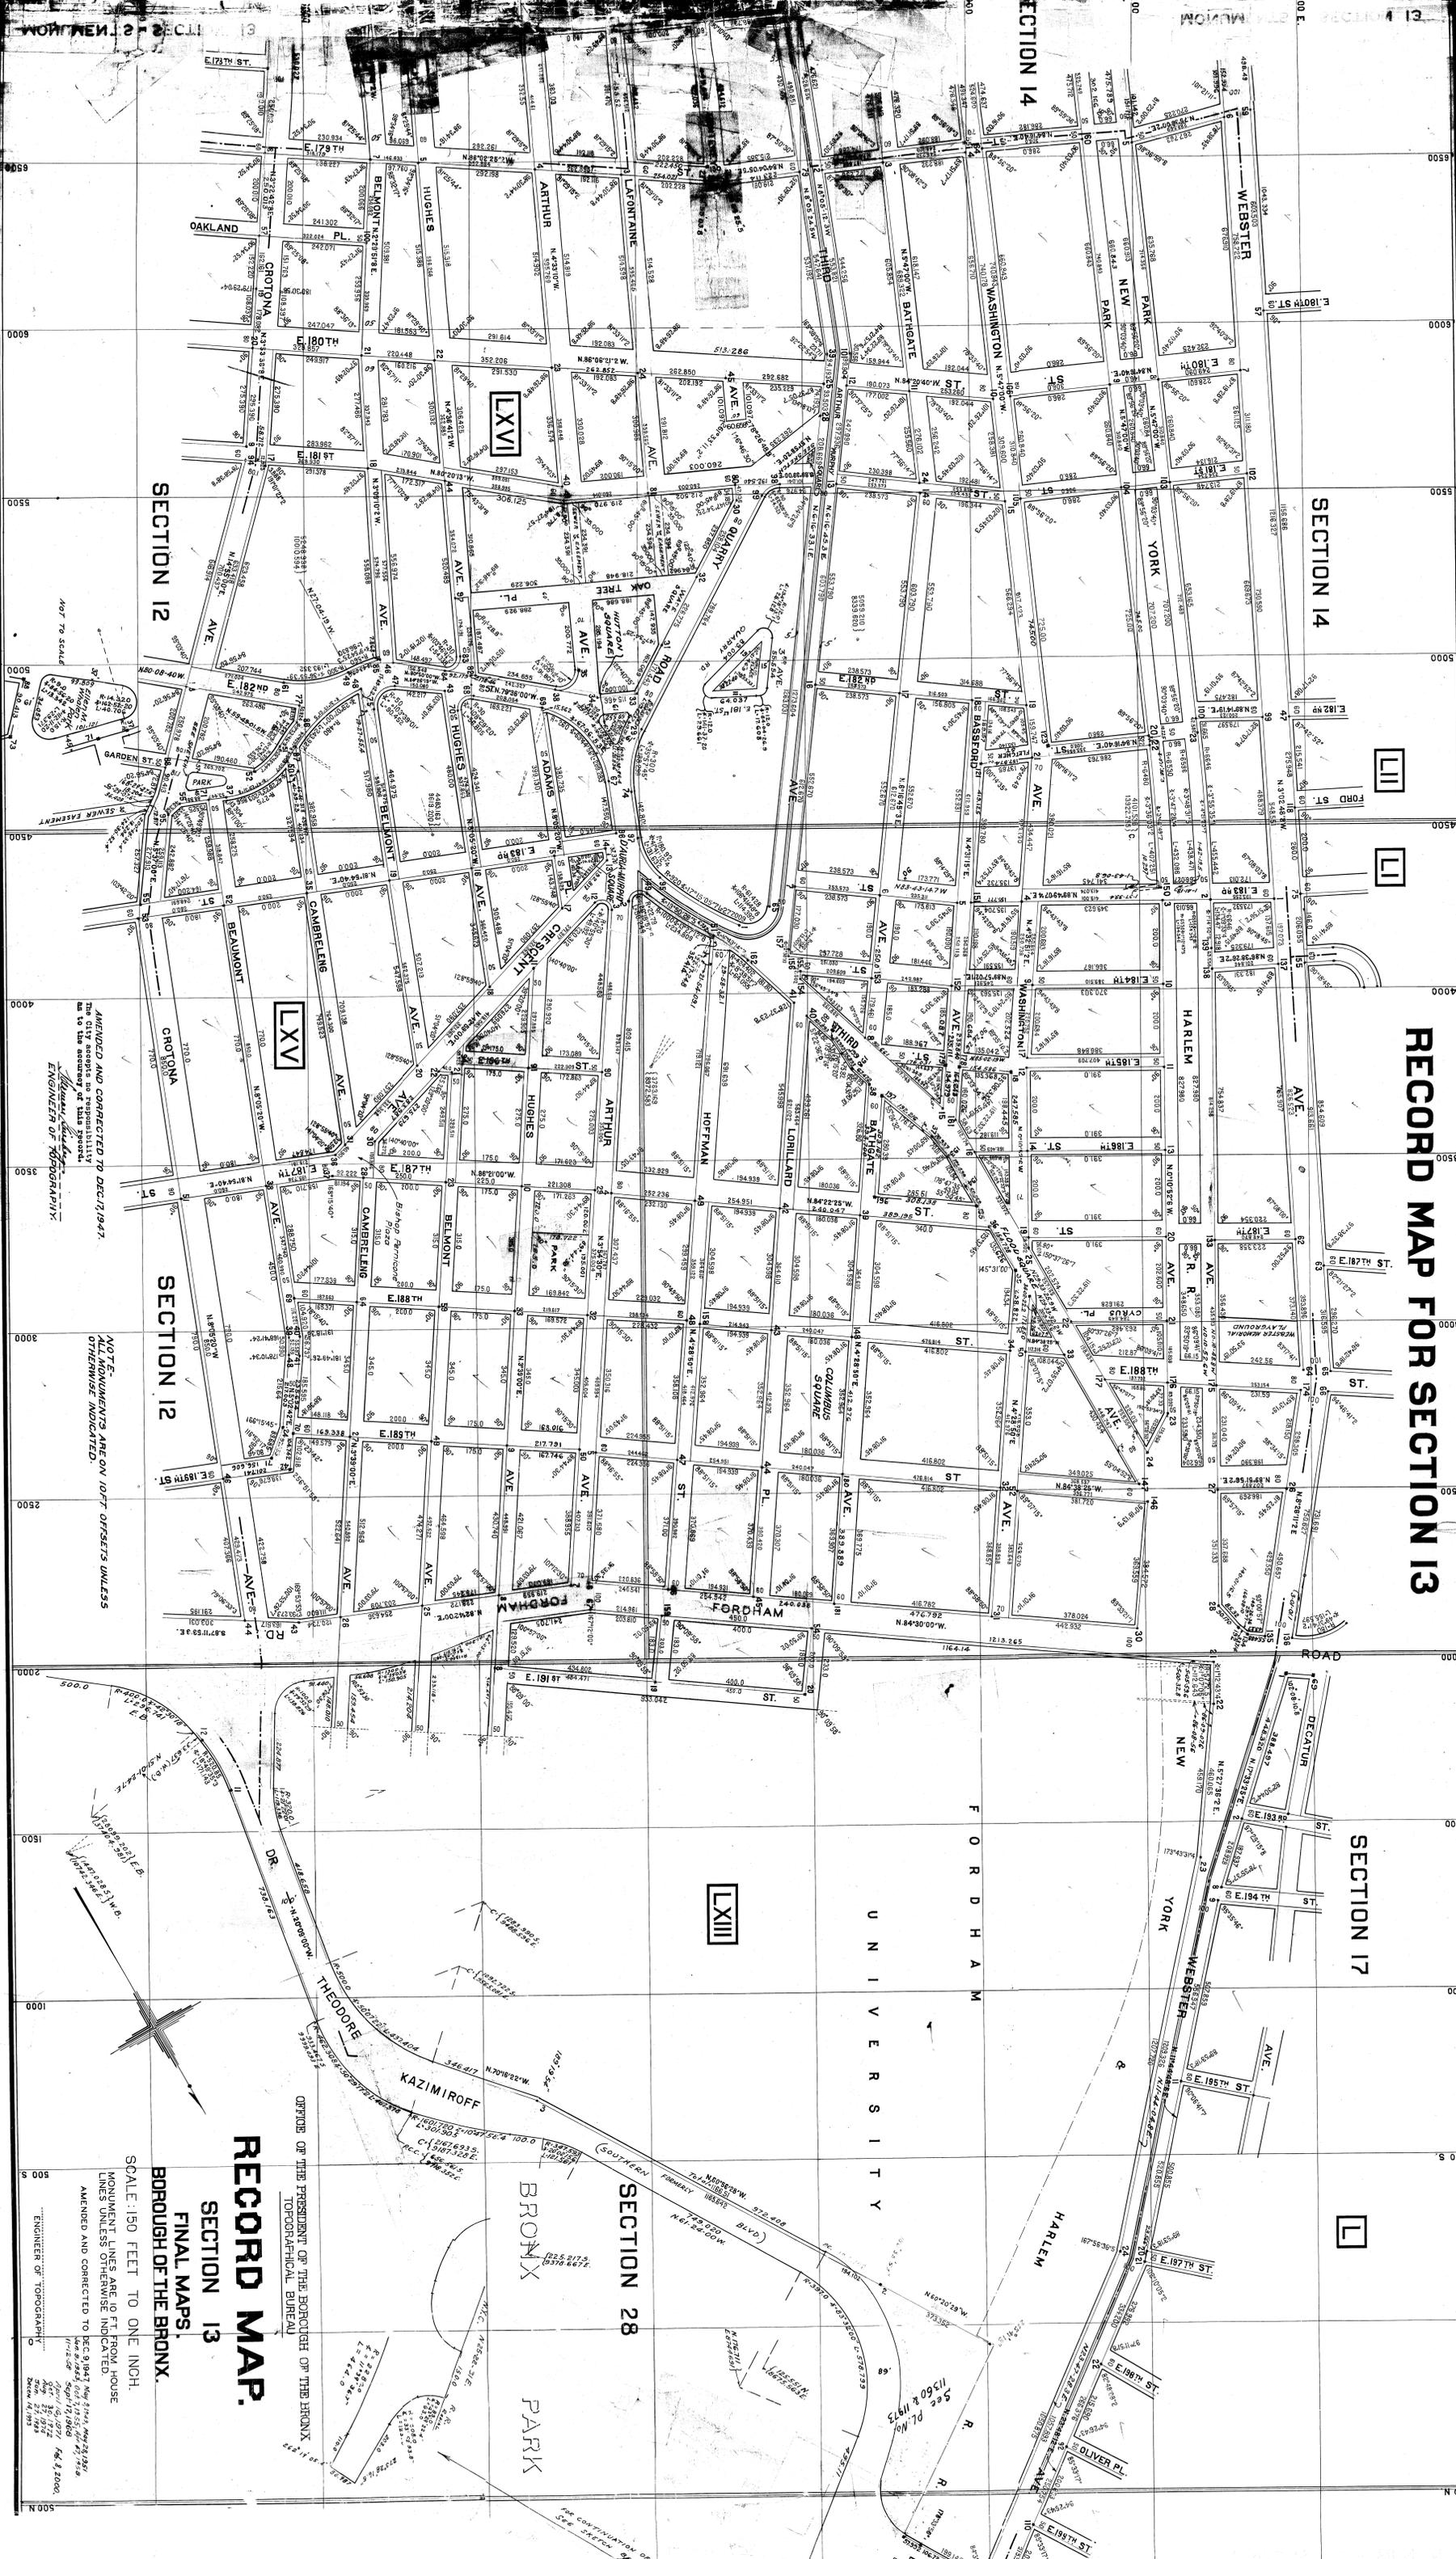

SECTION 12

SECTION 14

SECTION 12

SECTION 17

SECTION 28

RECORD MAP.

SECTION 13

FINAL MAPS. BOROUGH OF THE BRONX.

SCALE: 150 FEET TO ONE INCH.

MONUMENT LINES ARE 10 FT. FROM HOUSE LINES UNLESS OTHERWISE INDICATED.

AMENDED AND CORRECTED TO DEC. 9, 1947.

ENGINEER OF TOPOGRAPHY

OFFICE OF THE PRESIDENT OF THE BOROUGH OF THE BRONX
TOPOGRAHICAL BUREAU

AMENDED AND CORRECTED TO DEC. 17, 1947.

ENGINEER OF TOPOGRAPHY

NOTE - ALL MONUMENTS ARE ON 10 FT. OFFSETS UNLESS OTHERWISE INDICATED.

ENGINEER OF TOPOGRAPHY

See PL. No. 11360 R. 11973

THE CONTINUATION OF THIS MAP IS ON THE REVERSE SIDE OF THIS SHEET.