


MAP OR PLAN OF SECTION 27.

SCALE 300 FEET TO ONE INCH.

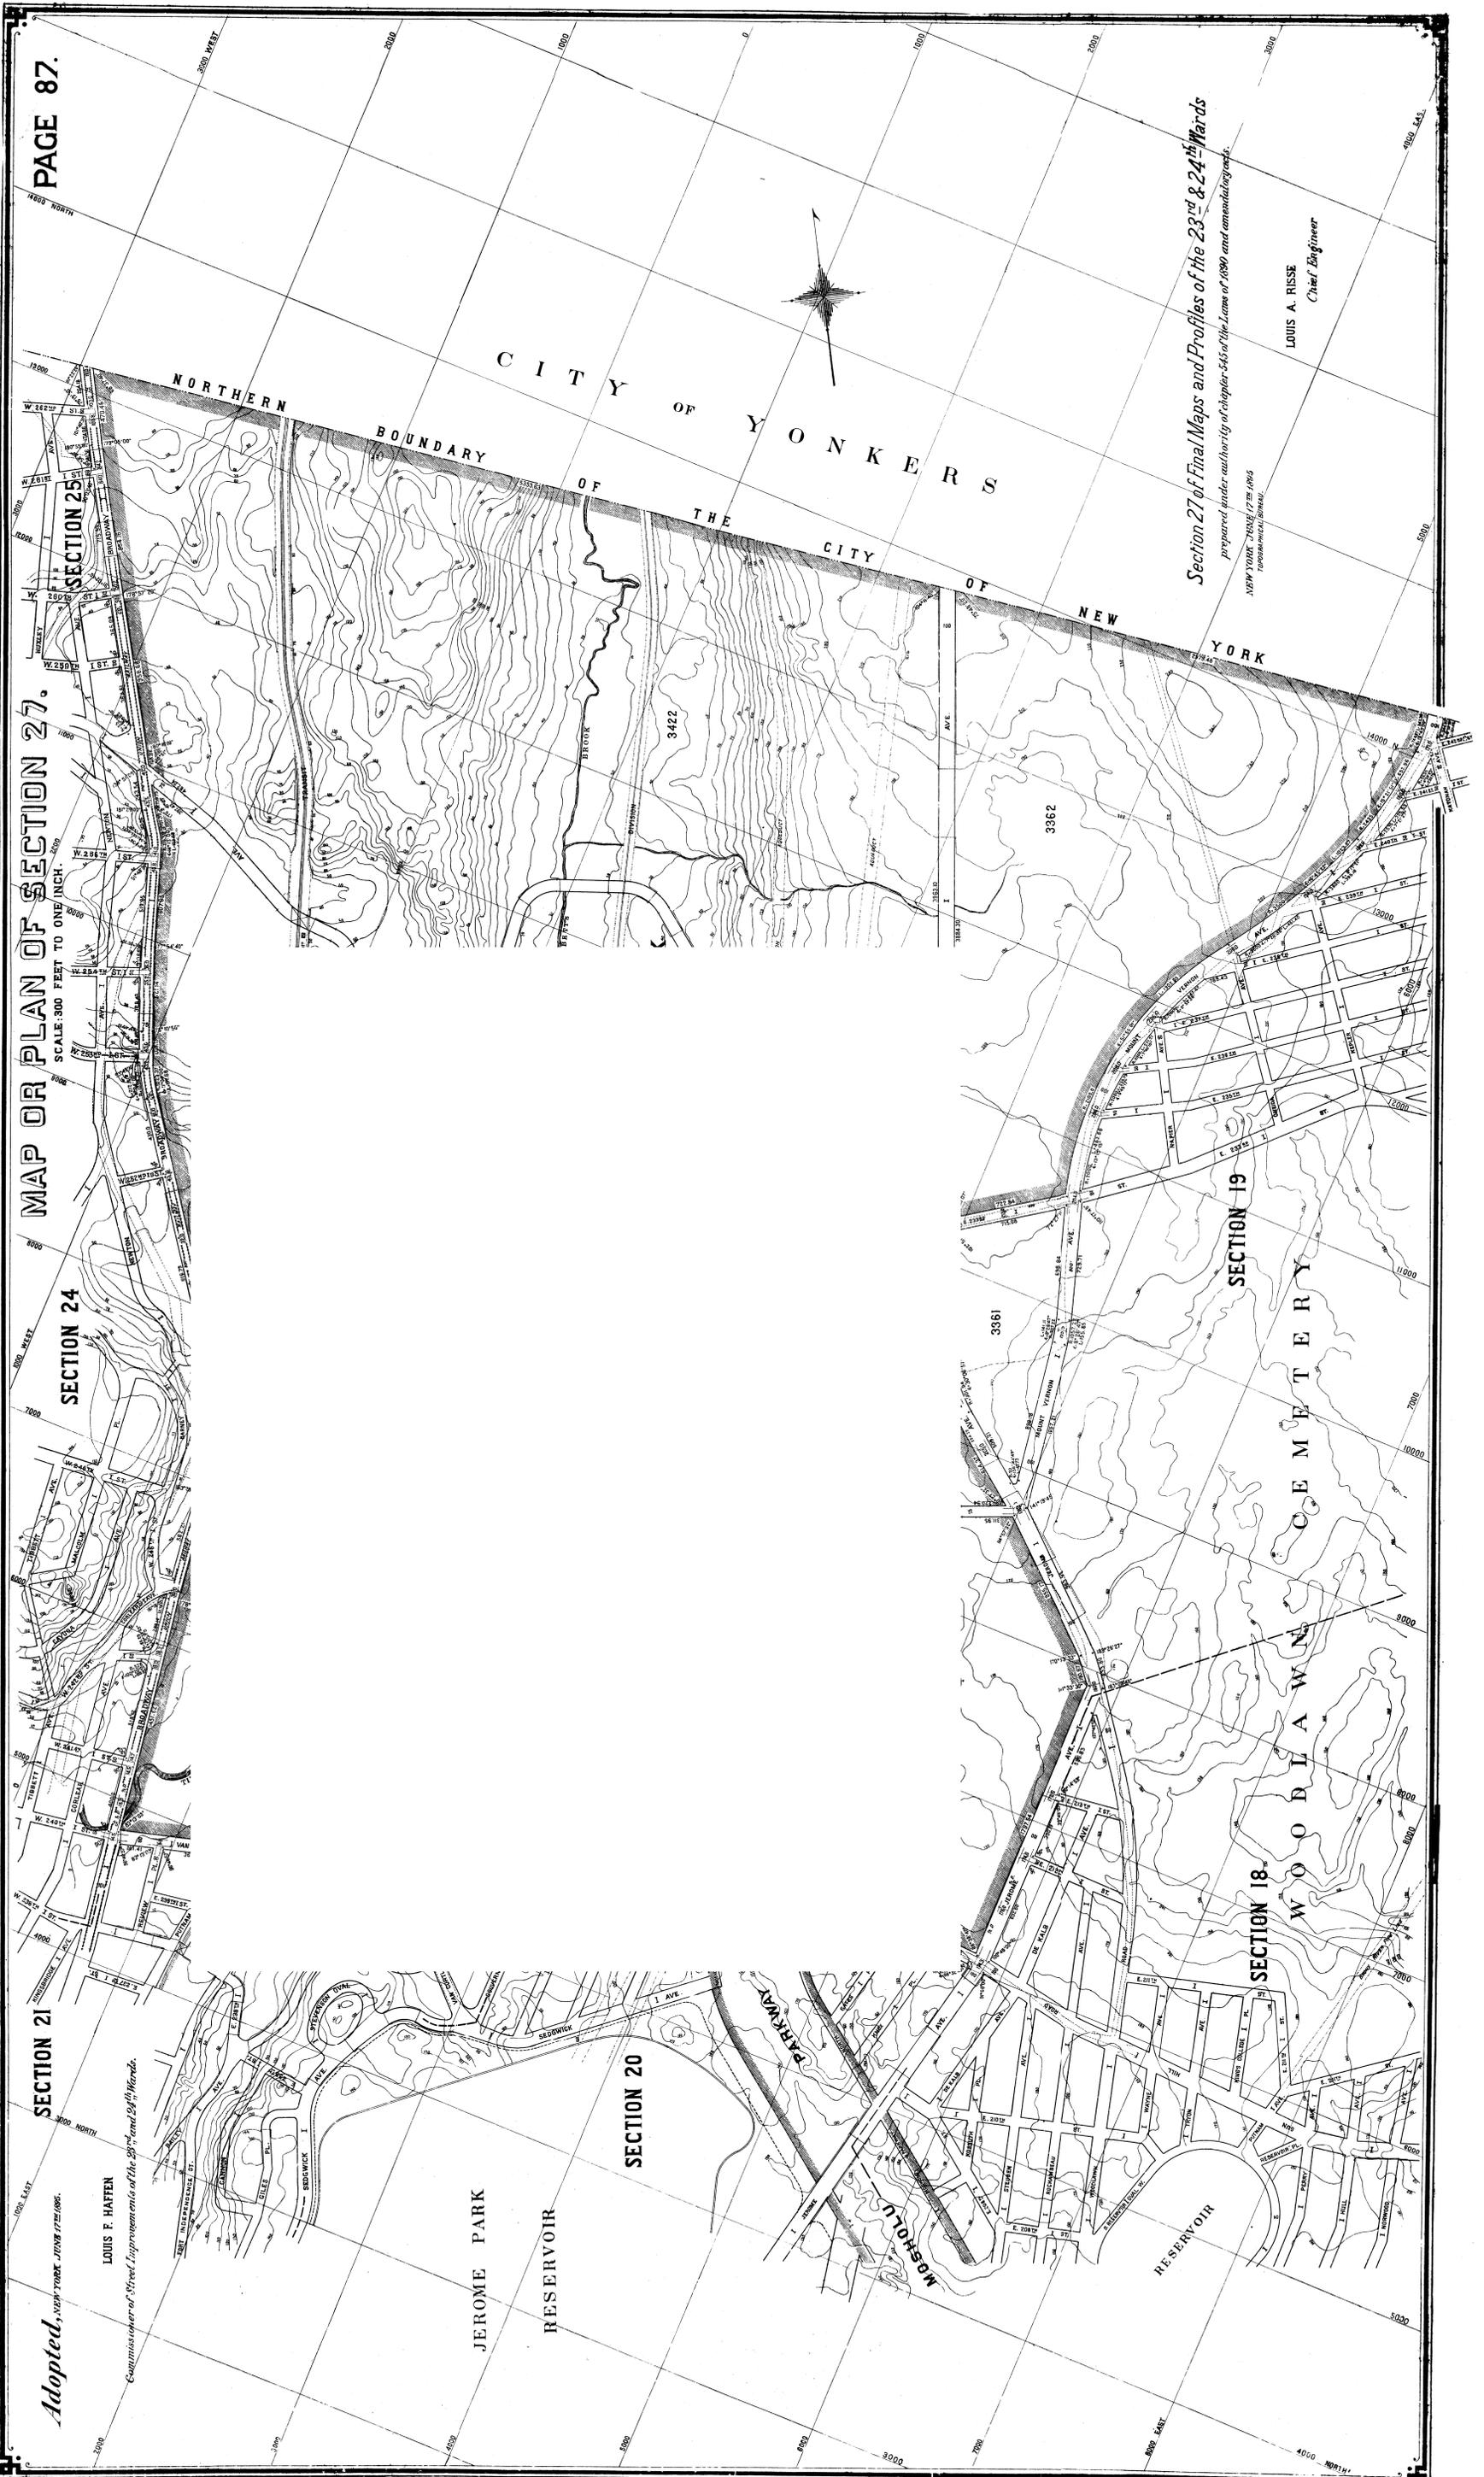

Section 27 of Final Maps and Profiles of the 23<sup>rd</sup> & 24<sup>th</sup> Wards

prepared under authority of chapter 515 of the Laws of 1890 and amendments thereto.

NEW YORK 78602 17<sup>th</sup> 1895

LOUIS A. RISSE  
Chief Engineer

Adopted

LOUIS F. HATTEN  
Commissioner of Street Improvements of the 23<sup>rd</sup> and 24<sup>th</sup> Wards.

JEROME PARK  
RESERVOIR

SECTION 20

SECTION 19

SECTION 18

WOODLAWN  
CEMETERY

MESHOLU  
RESERVOIR

CITY OF YONKERS  
OF THE CITY OF NEW YORK

