


RECORD MAP.
SECTION 29
FINAL MAPS.
 BOROUGH OF THE BRONX.

SCALE: 150 FEET TO ONE INCH

OFFICE OF THE PRESIDENT OF THE BOROUGH OF THE BRONX
 TOPOGRAPHICAL BUREAU

NOTE.
 THESE RECORD DIMENSIONS AND COORDINATES SHOWN
 ARE COMPUTED FROM THE
 ALL MONUMENTS SHOWN THIS (C) MAY BE ON A 5 FT. OFFSET
 IN THE N-S DIRECTION IN THE FIELD
 CONSULT ACCURATE REFERENCE CARDS FOR FURTHER DETAILS

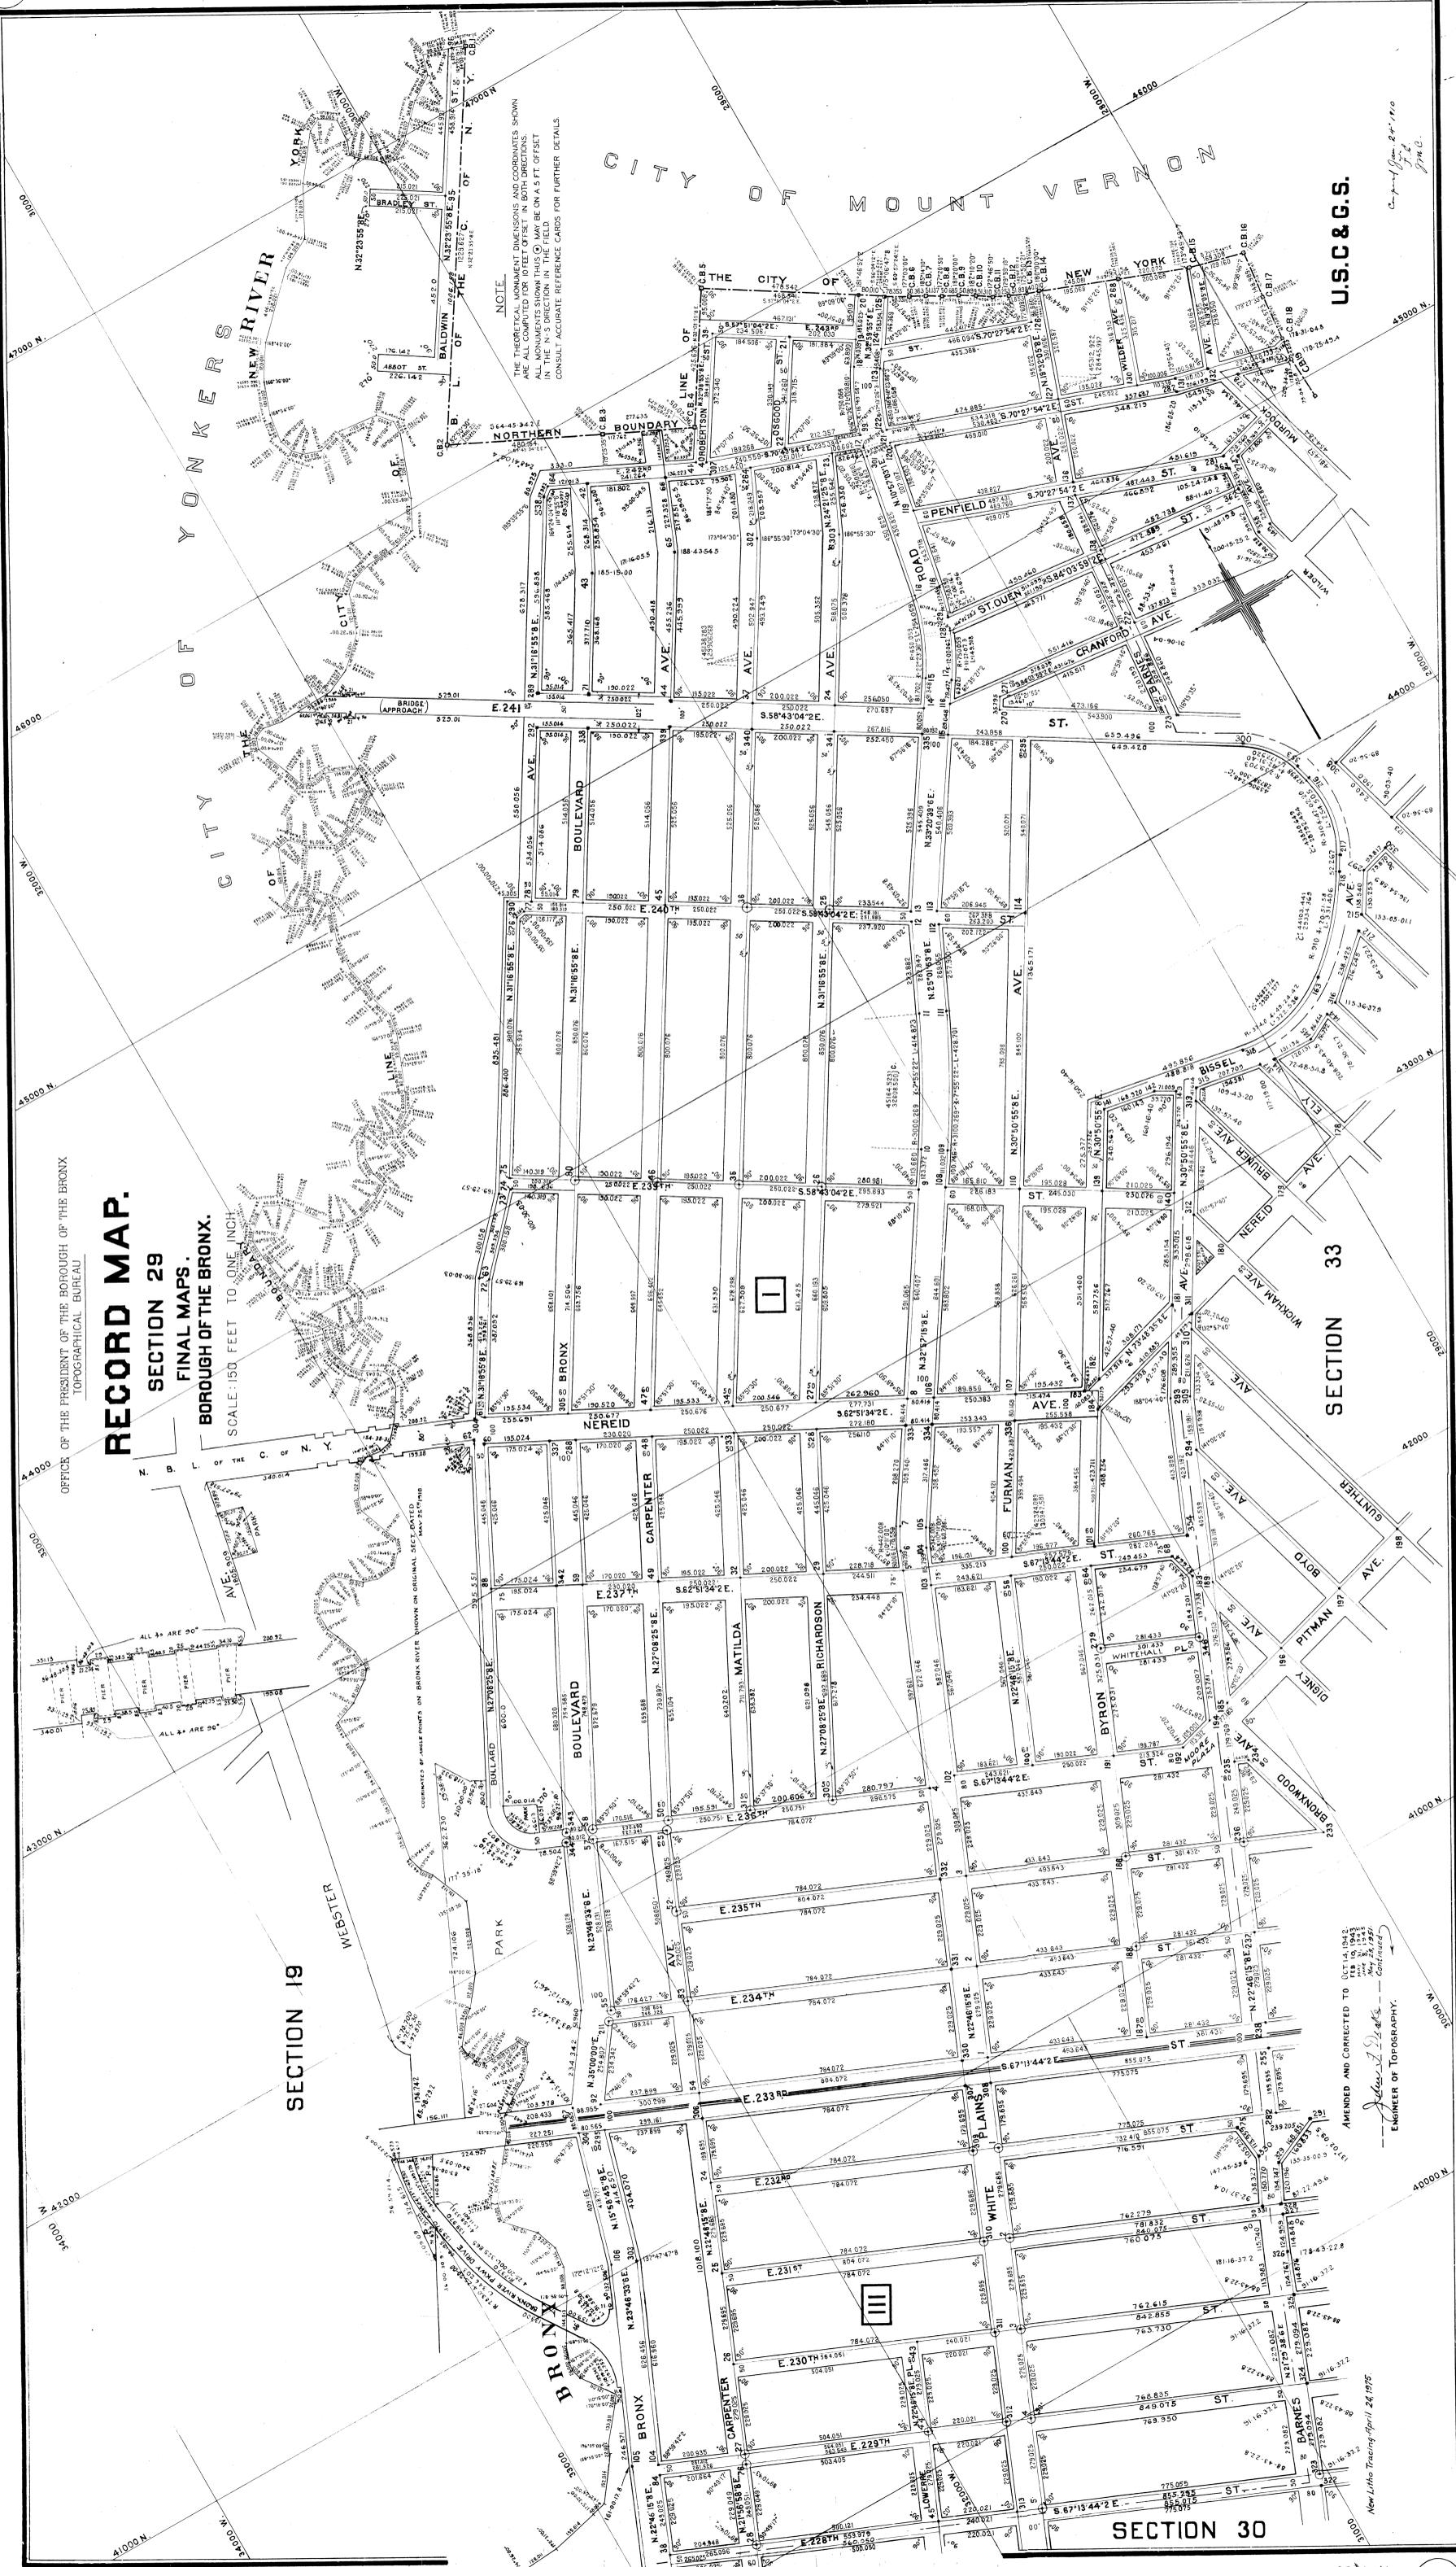

U.S.C. & G.S.

Contract No. 2-110
 J. E. C.

SECTION 33

SECTION 19

SECTION 30

AMENDED AND CORRECTED TO OCT. 14, 1943.
 J. E. C. — Chief Engineer
 ENGINEER OF TOPOGRAPHY.

New Litho Tracing April 24, 1953