

RECORD MAP
SECTION 37

SCALE 150 FEET TO ONE INCH

BRONX PARK

SECTION 28


SECTION 36

SECTION 41

SECTION 40

XVI

XV

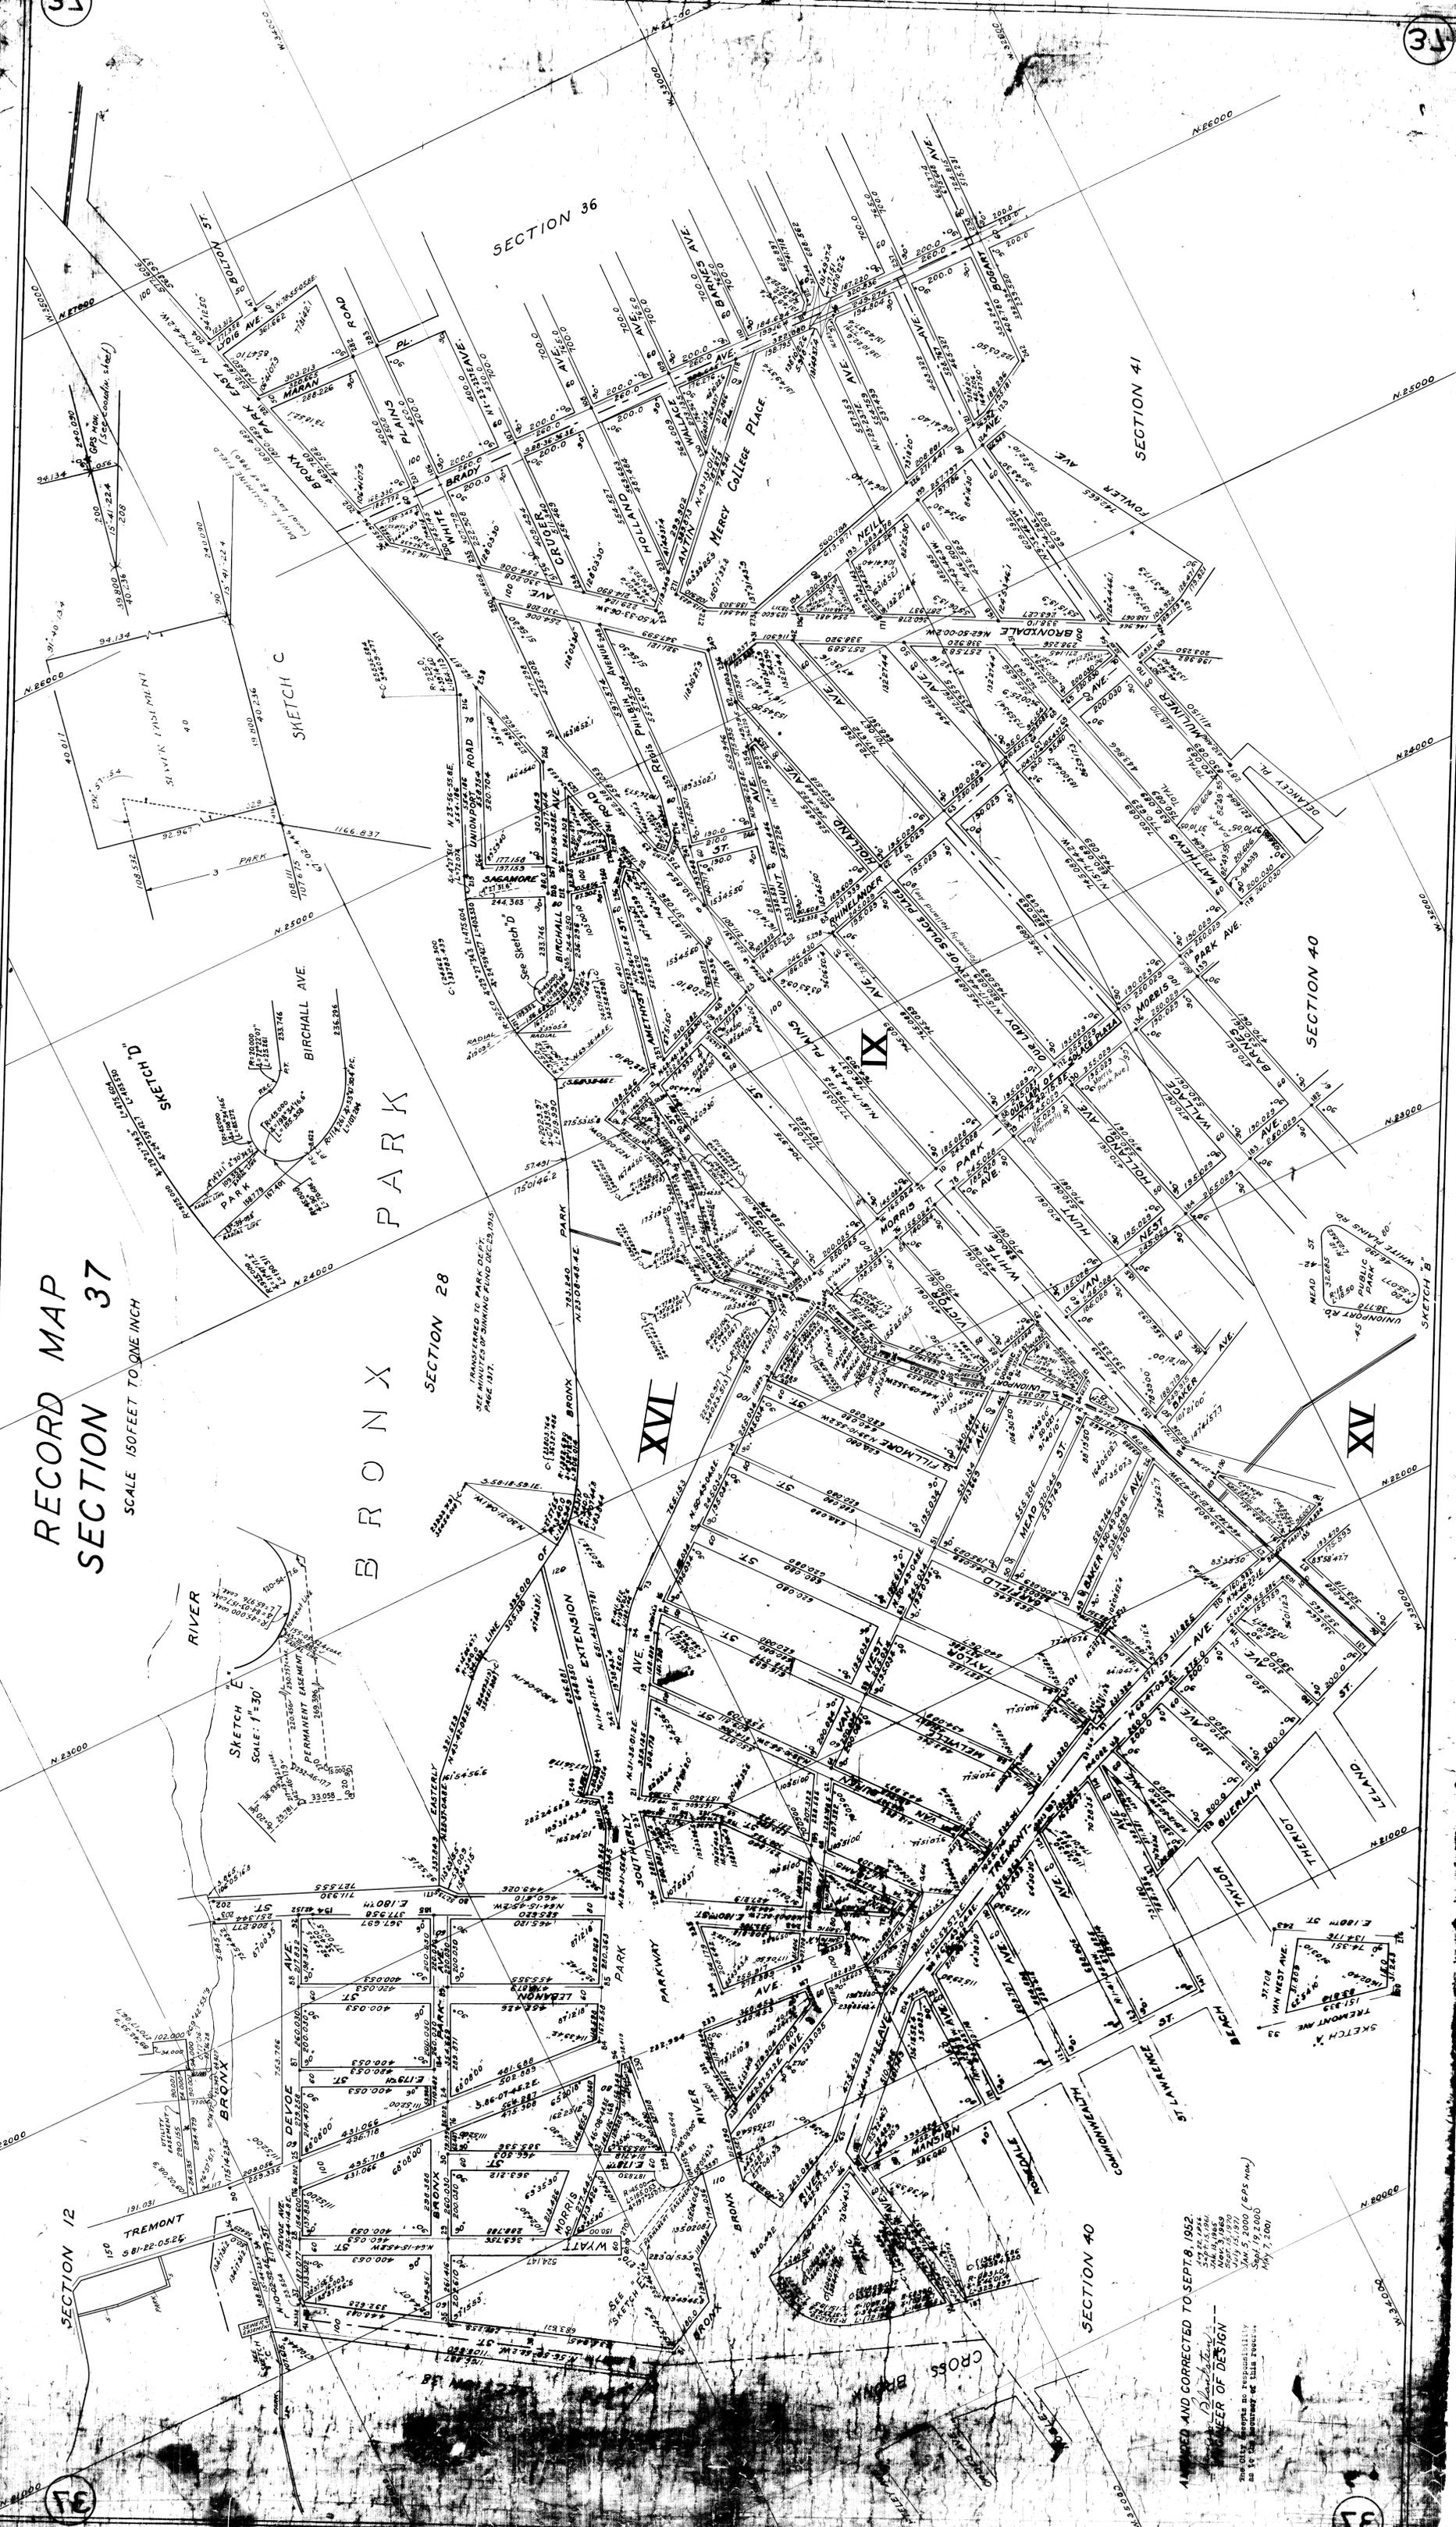

SKETCH E'
SCALE: 1"=30'
PERMANENT EASEMENT

SKETCH C
PARK
BIRCHALL AVE

SKETCH D
PARK
BIRCHALL AVE

SKETCH B
UNIONPORT RD
MEAD ST

SKETCH A
TREMONT AVE
VAN HEST AVE

APPROVED AND CORRECTED TO SEPT. 8, 1932.
BY THE COMMISSIONER OF THE DEPARTMENT OF CONSTRUCTION
IN WITNESS WHEREOF
I HEREBY CERTIFY
JAN 5 2000 (EPS FILE)
SEPT 19 2000
MAY 7 2001