

ORIGINAL SECTION FILED NOV. 2, 1895.
FINAL MAP SECTION 12


AS AMENDED
 SCALE: 150 FEET TO 1 INCH

NOTE:
 THE ELEVATIONS ON THIS MAP ARE REFERRED TO THE DATUM OF THE BOROUGH OF THE
 BRONX, 2,608 FEET ABOVE THE U.S. COAST AND GEODETIC SURVEY DATUM AND RELATE TO
 TOP OF CURB.
 THE SIDEWALK WIDTHS SHOWN ON THIS MAP ARE THEORETICAL AND ARE FOR GRADE USE ONLY.

SECTION 13


SECTION 10

SECTION 28

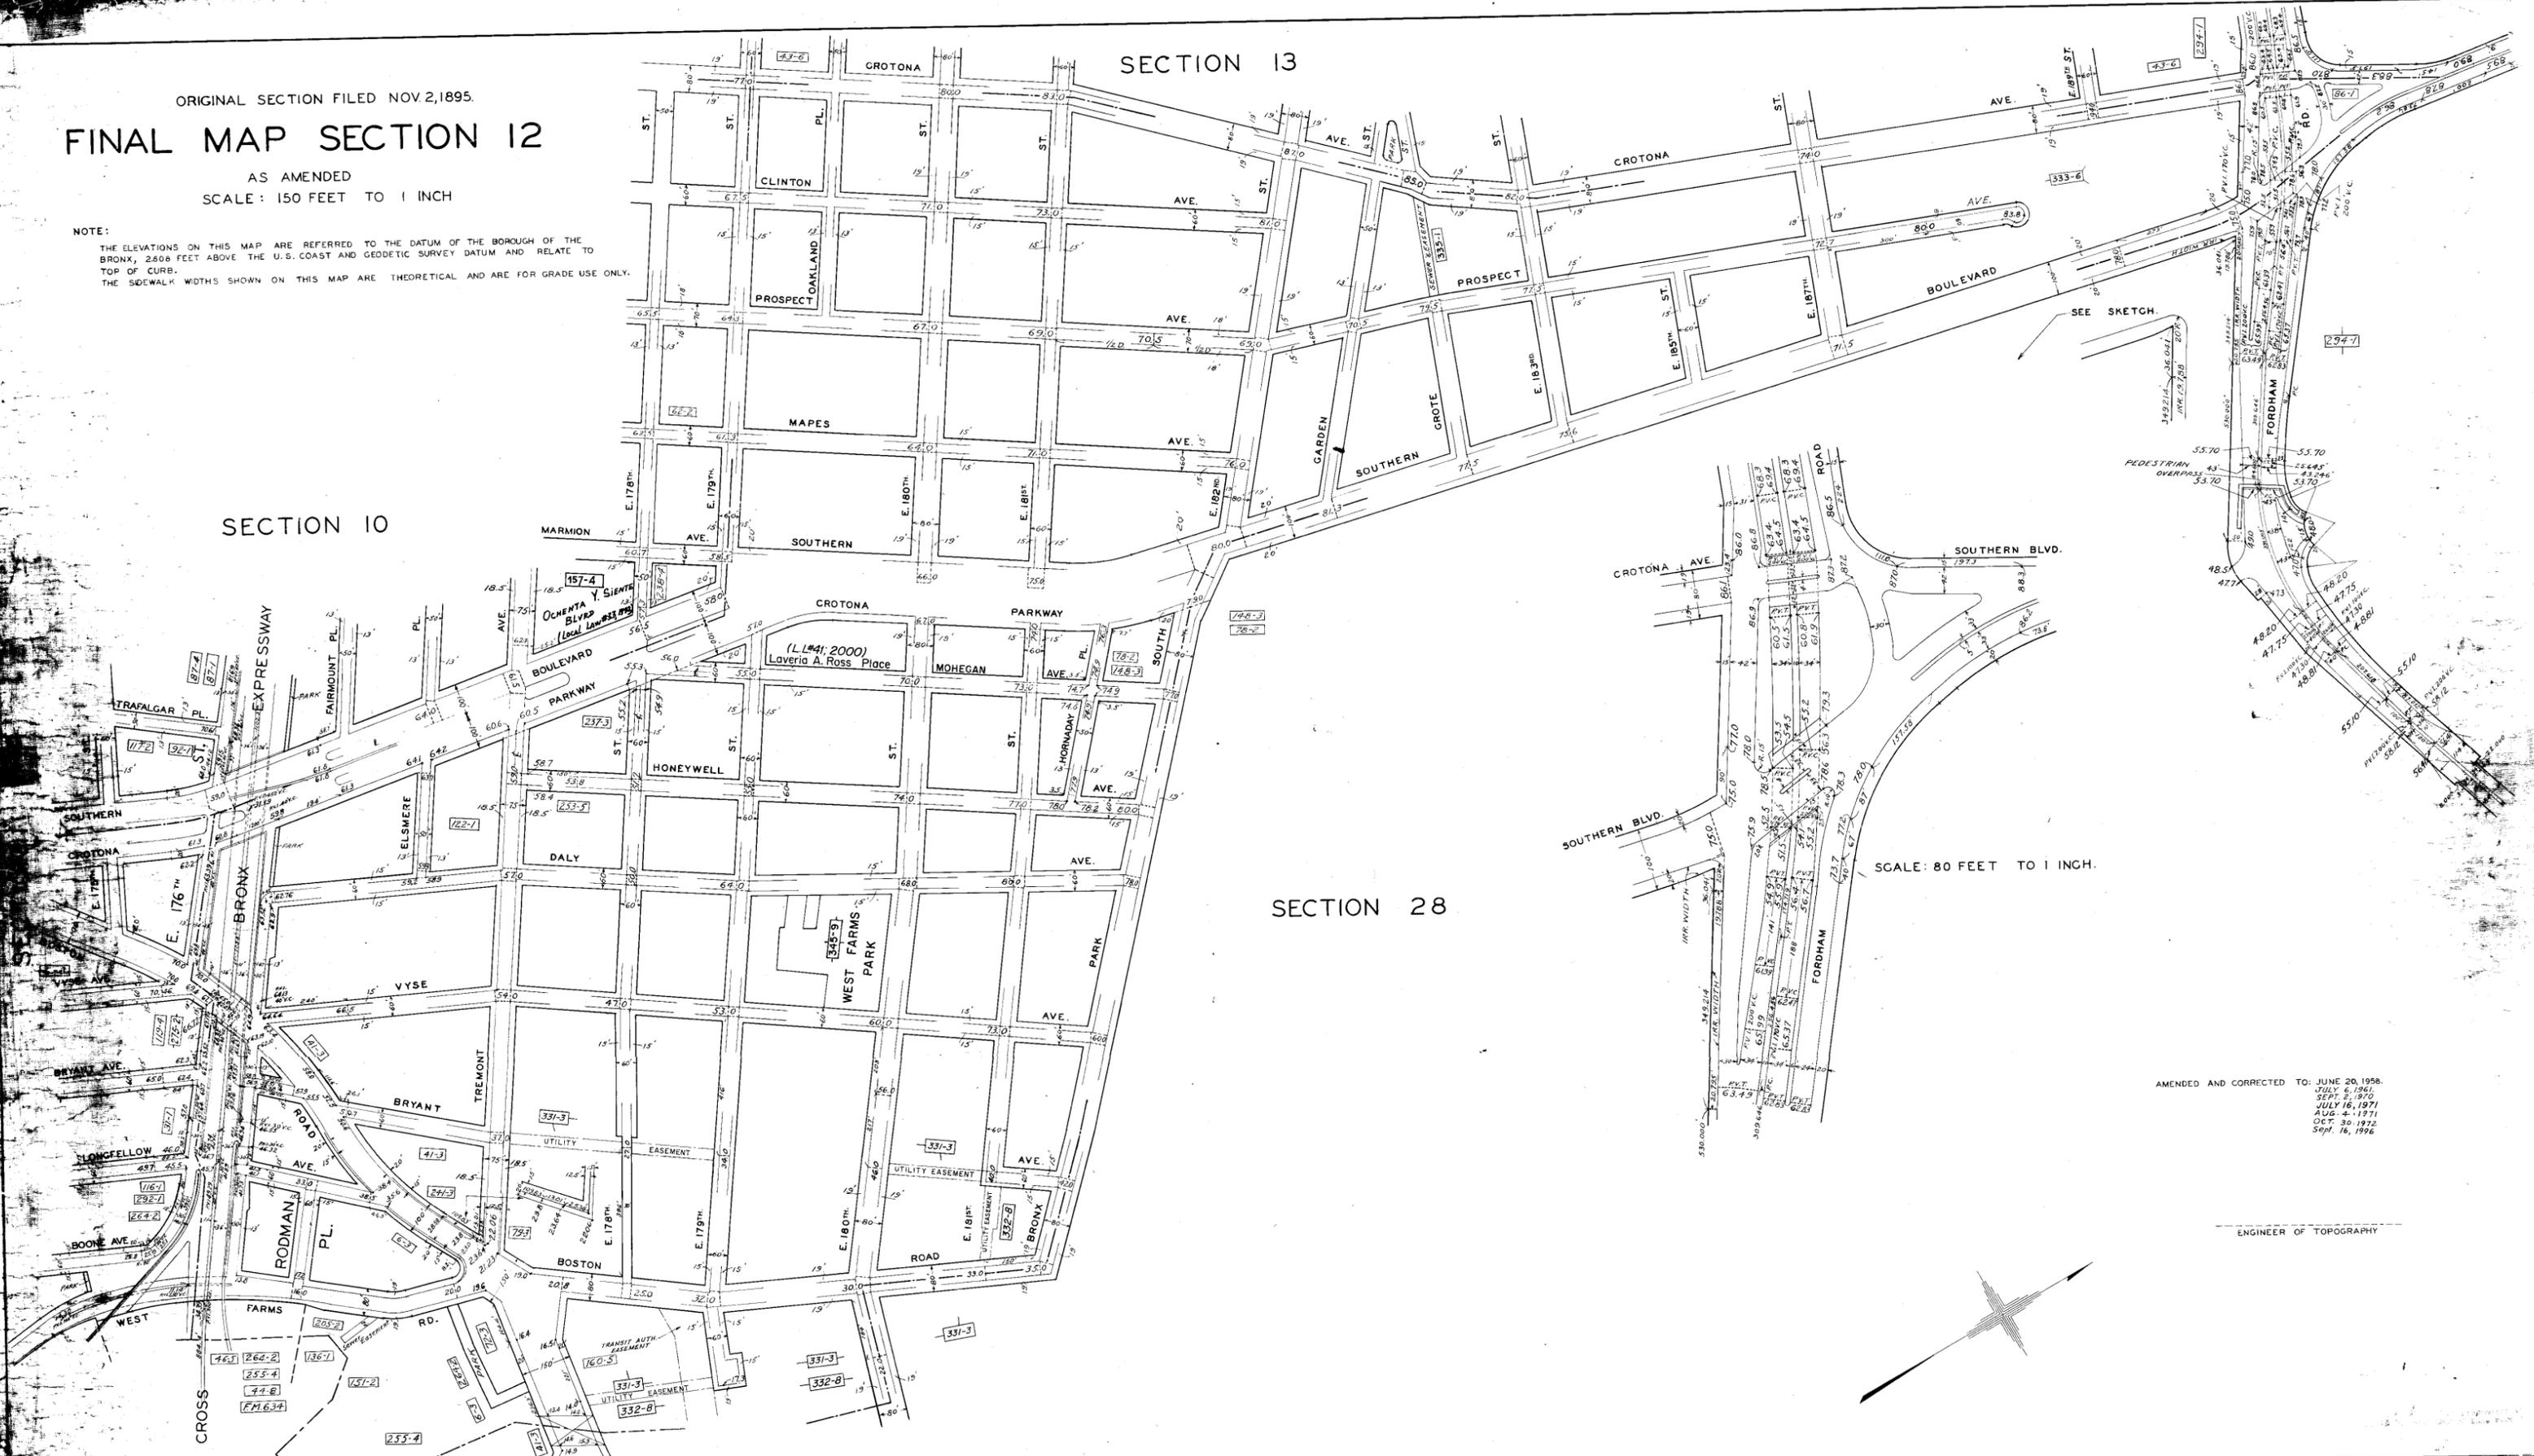

AMENDED AND CORRECTED TO: JUNE 20, 1958.
 JULY 6, 1961
 SEPT. 2, 1970
 JULY 16, 1971
 AUG. 4, 1971
 OCT. 30, 1972
 SEPT. 16, 1996

ENGINEER OF TOPOGRAPHY

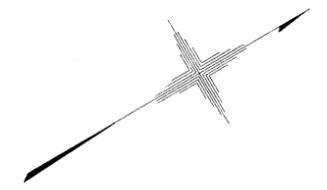

G-15