


VAN CORTLANDT PARK
SECTION 27

VAN CORTLANDT PARK

SECTION 27


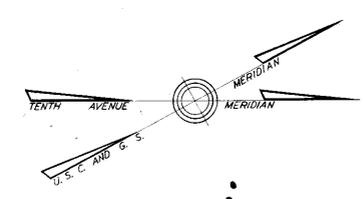


AMENDED FINAL MAP SECTION 19

SCALE: 150 FEET TO 1 INCH

NOTE:
THE ELEVATIONS ON THIS MAP ARE REFERRED TO THE DATUM OF THE BOROUGH OF THE BRONX, 2,608 FEET ABOVE THE U.S. COAST AND GEODETIC SURVEY DATUM AND RELATE TO TOP OF CURB.
THE SIDEWALK WIDTHS SHOWN ON THIS MAP ARE THEORETICAL AND ARE FOR GRADE USE ONLY.

ORIGINAL SECTION FILED DECEMBER 17, 1895

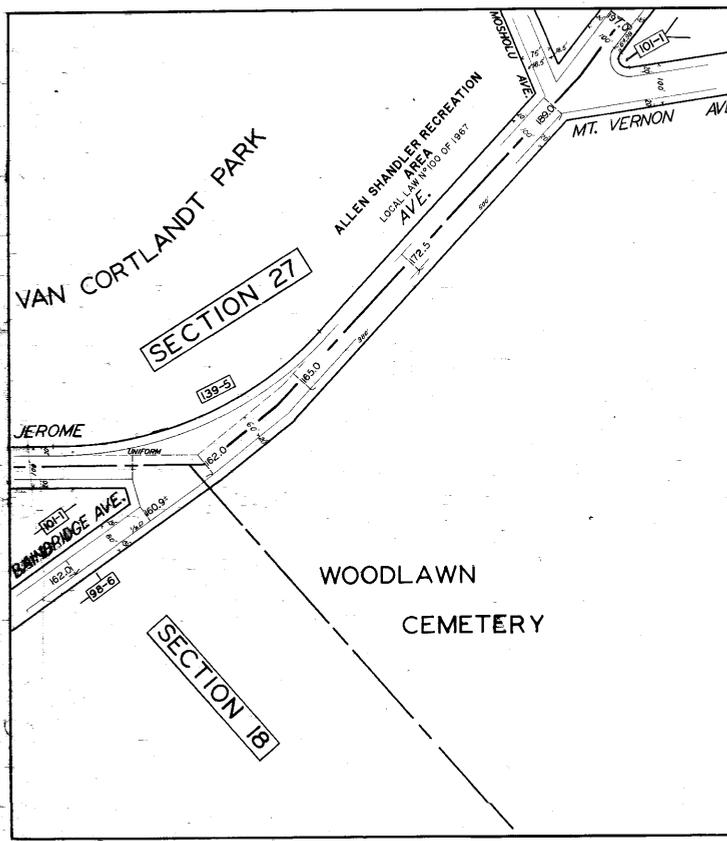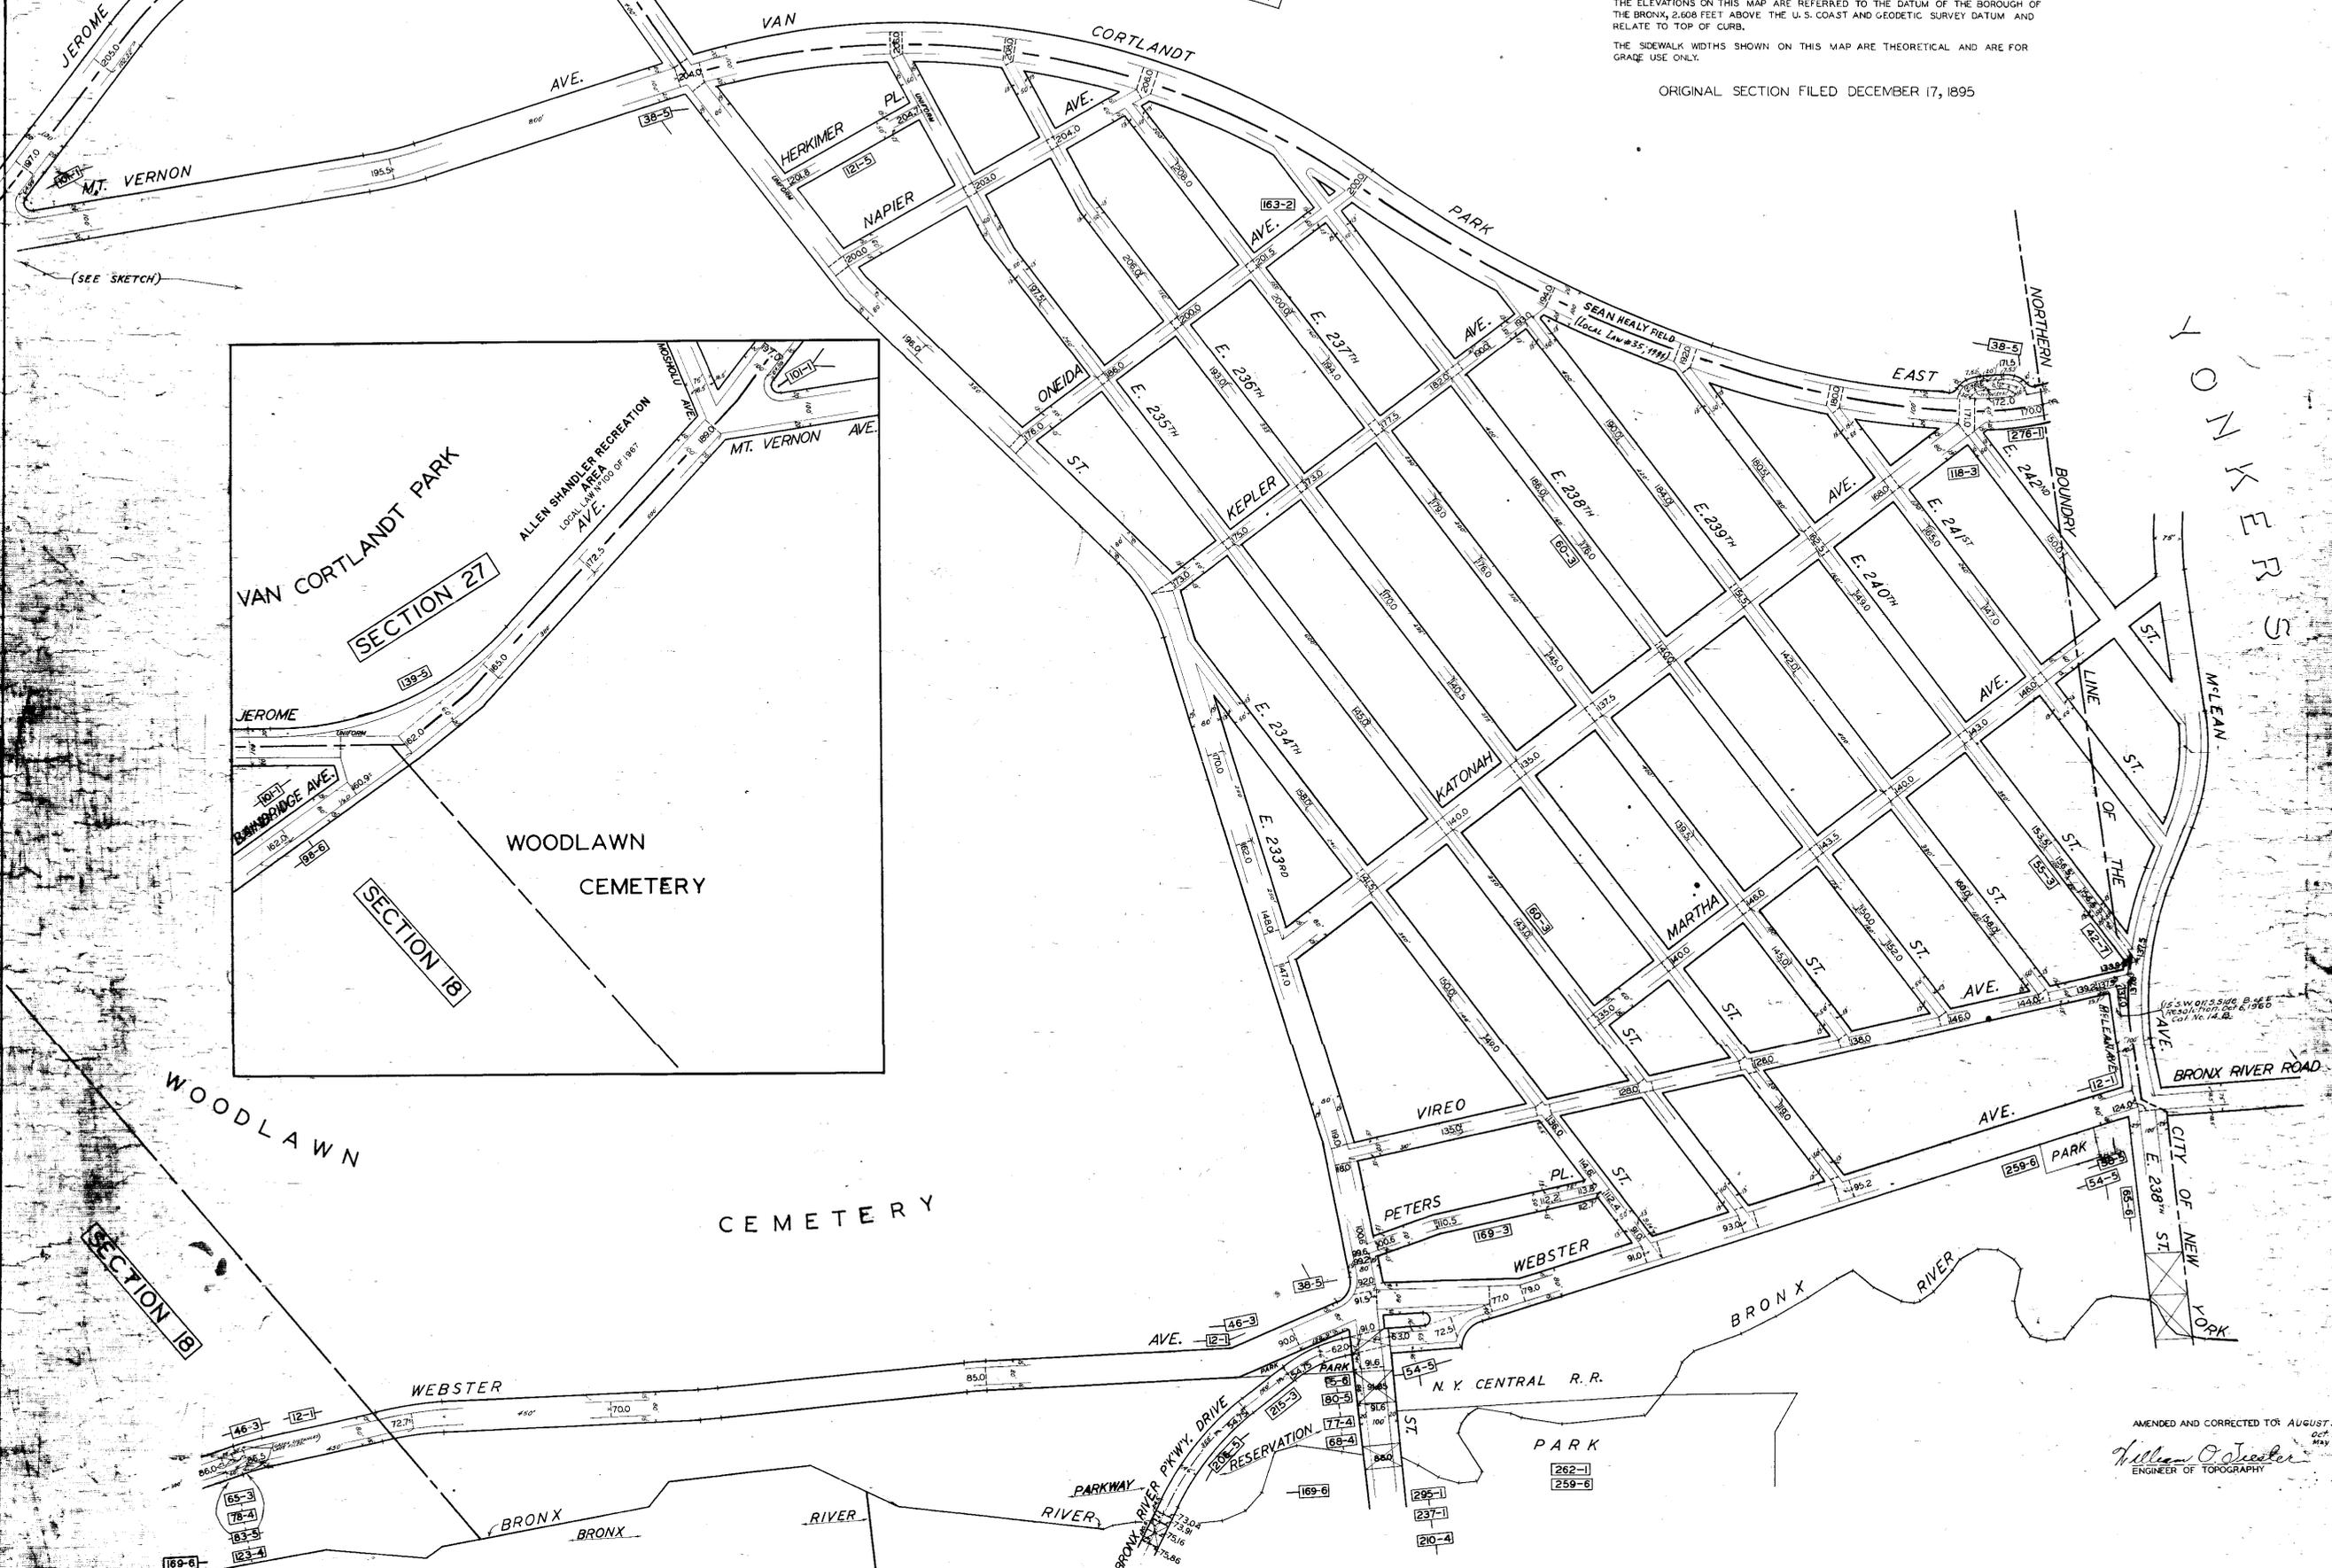

AMENDED AND CORRECTED TO: AUGUST 30, 1957
Oct 20, 1960
May 1, 1962
William O. Jester
ENGINEER OF TOPOGRAPHY

The City accepts no responsibility for the accuracy of this map as to the accuracy of the survey data checked and made.