
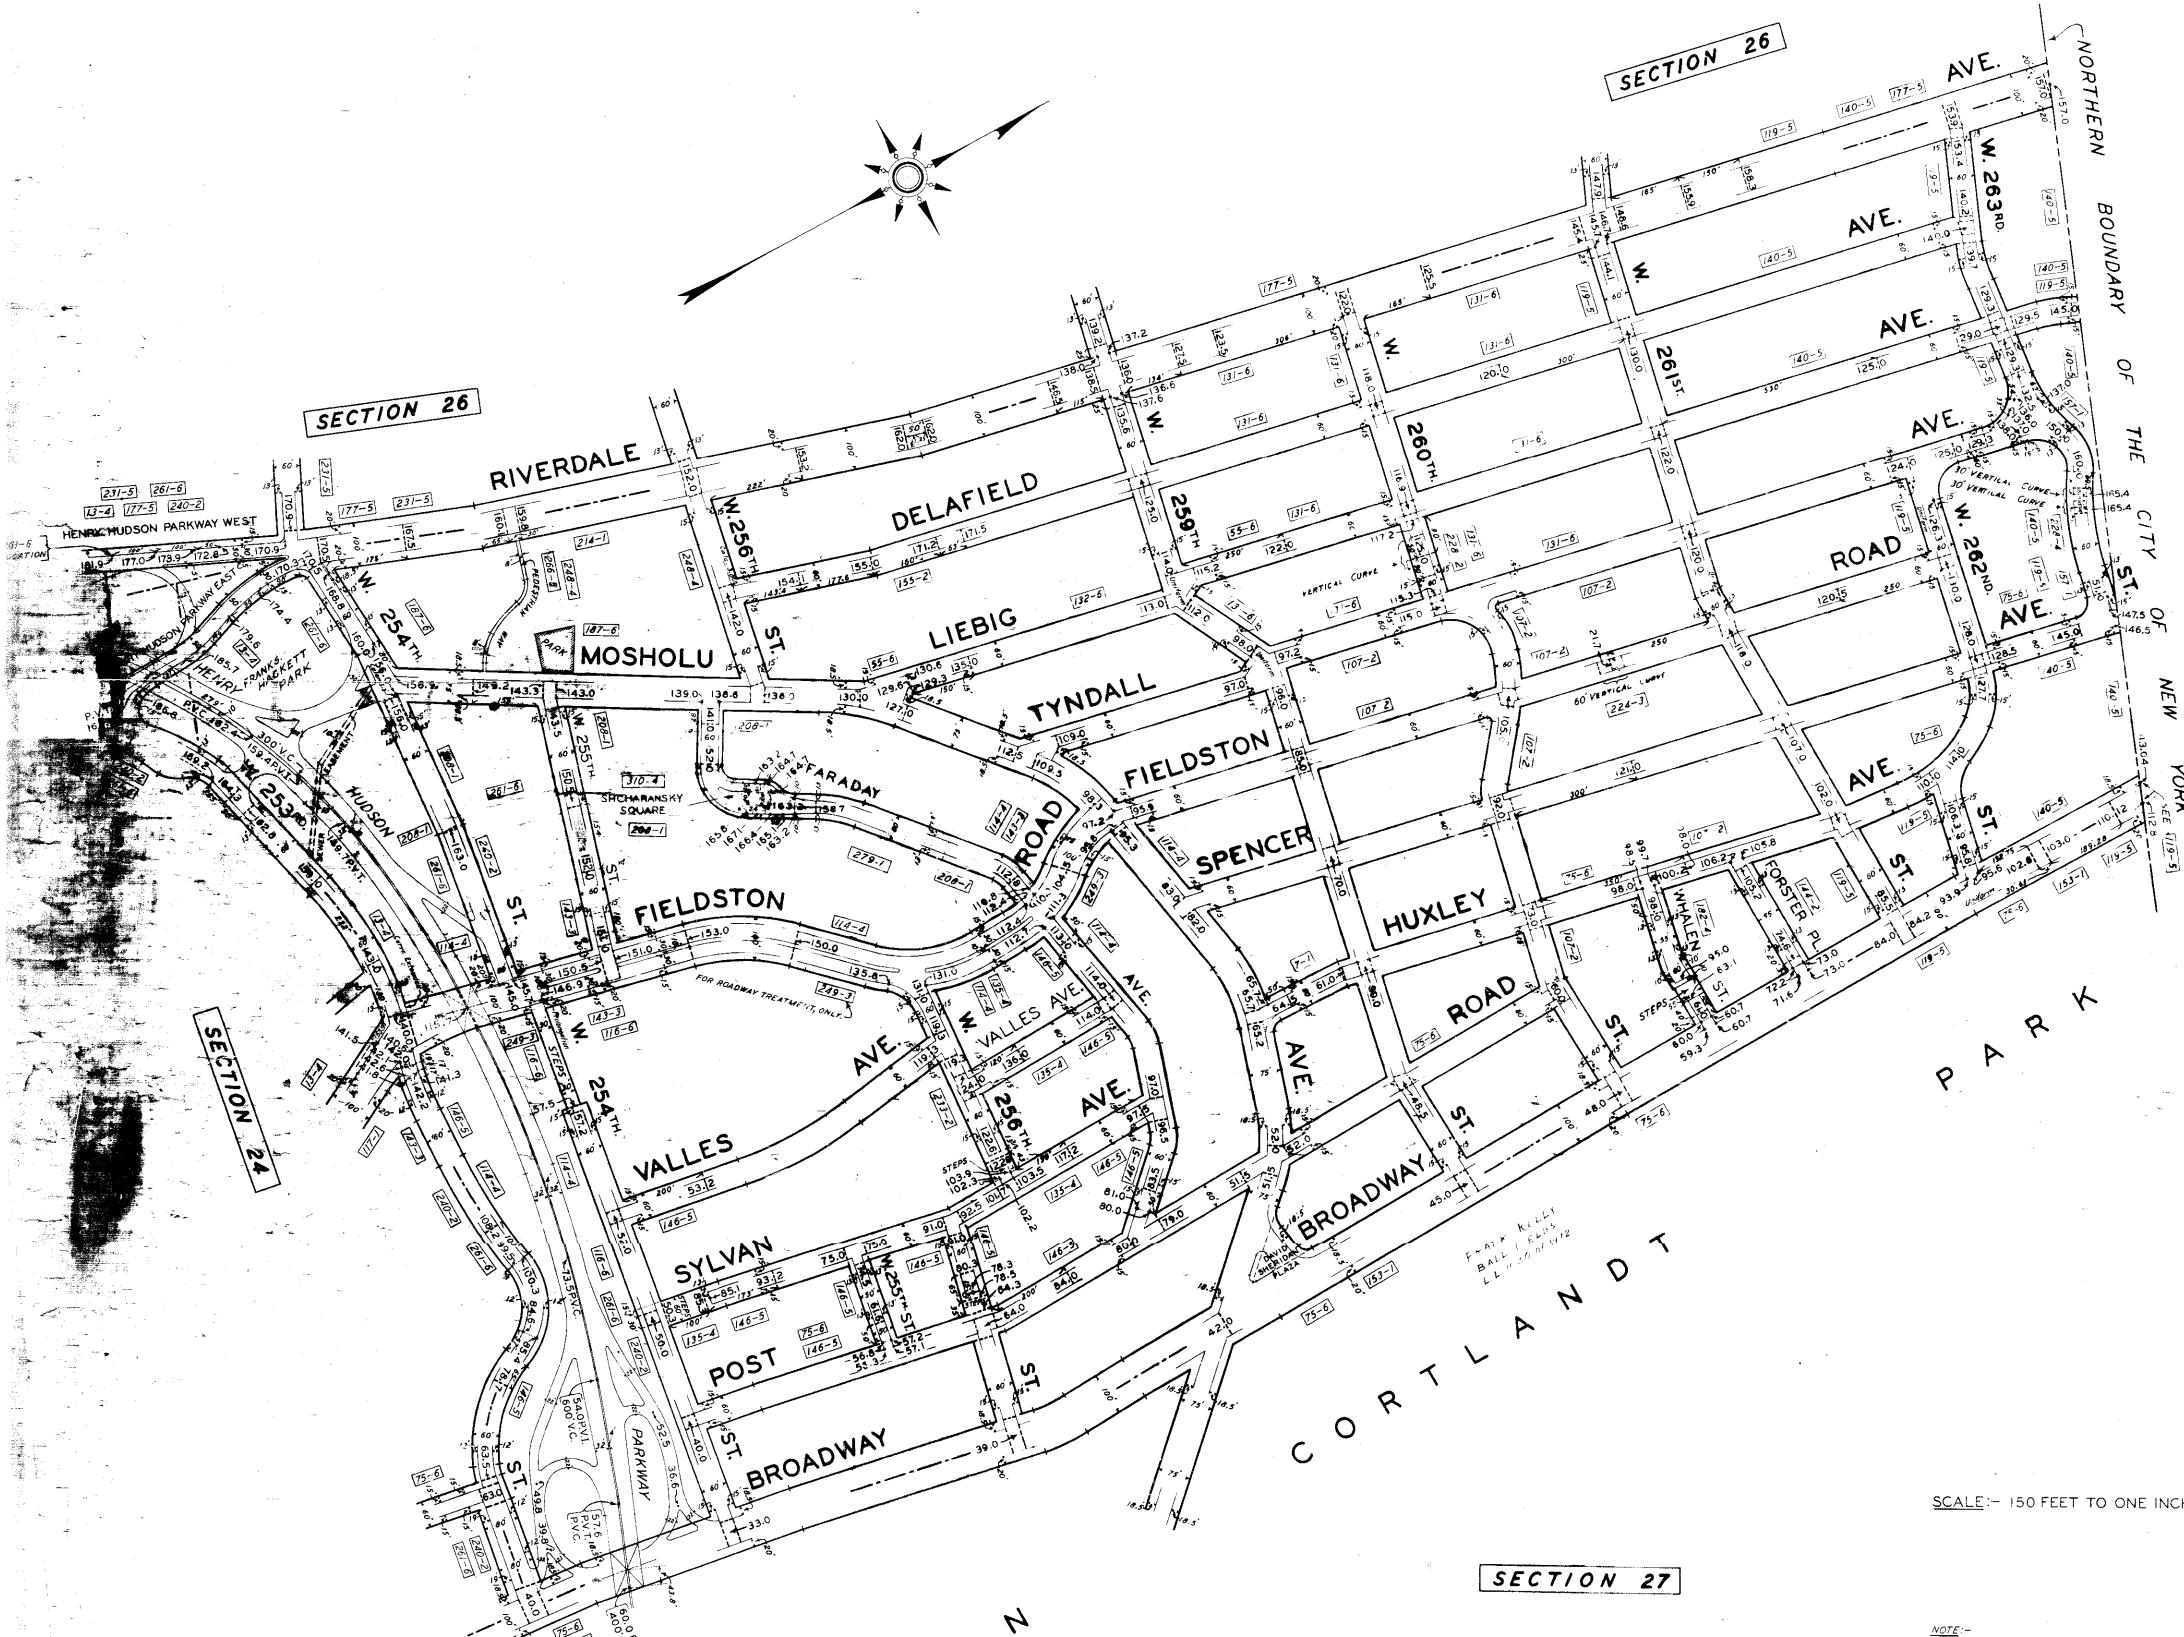


GRADE SECTION 25

CITY OF YONKERS

NORTHERN BOUNDARY OF THE CITY OF NEW YORK

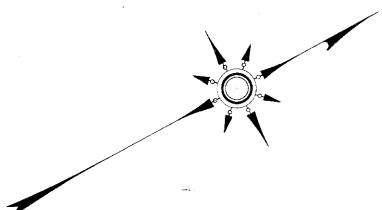

SECTION 26

SECTION 26

SECTION 24

SECTION 27

SCALE: 150 FEET TO ONE INCH

NOTE - THE ELEVATIONS ON THIS MAP ARE REFERRED TO THE MEAN HIGH WATER DATUM OF THE BOROUGH OF THE BRONX, 2.508 FEET ABOVE THE U.S. COAST AND GEODETIC SURVEY DATUM AND RELATE TO TOP OF CURB.

THE SIDEWALK WIDTHS SHOWN ON THIS MAP ARE FOR GRADE LOCATION USE ONLY.

William Gandy
ENGINEER OF TOPOGRAPHY

AMIN 11 AND 10H11P15 TO SEPT. 24, 1948
NOV. 18, 1954
P.E.A. 25, 1961

DRAWN BY: LEVINE
CHECKED BY: S.M.

GRADES
25