


FINAL MAP SECTION 40

AS AMENDED
SCALE: 150 FEET TO 1 INCH

NOTE:
THE ELEVATIONS ON THIS MAP ARE REFERRED TO THE DATUM OF THE BOROUGH OF THE
BROOKLYN, 2.808 FEET ABOVE THE U.S. COAST AND GEODETIC SURVEY DATUM AND RELATE TO
TOP OF CURB.
THE SIDEWALK WIDTHS SHOWN ON THIS MAP ARE THEORETICAL AND ARE FOR GRADE USE ONLY.
TERRITORY MAPS USED: 53-1 (239 OF 1907)
53-2 (237 OF 1907)
53-3 (264 OF 1907)
349 OF 1910.
FINAL SECTION (432) FILED JUNE 27, 1911.

AMENDED AND CORRECTED TO: MAY 25, 1936
Sept 28, 1942.

Hamilton Brothers
ENGINEERS OF DESIGN

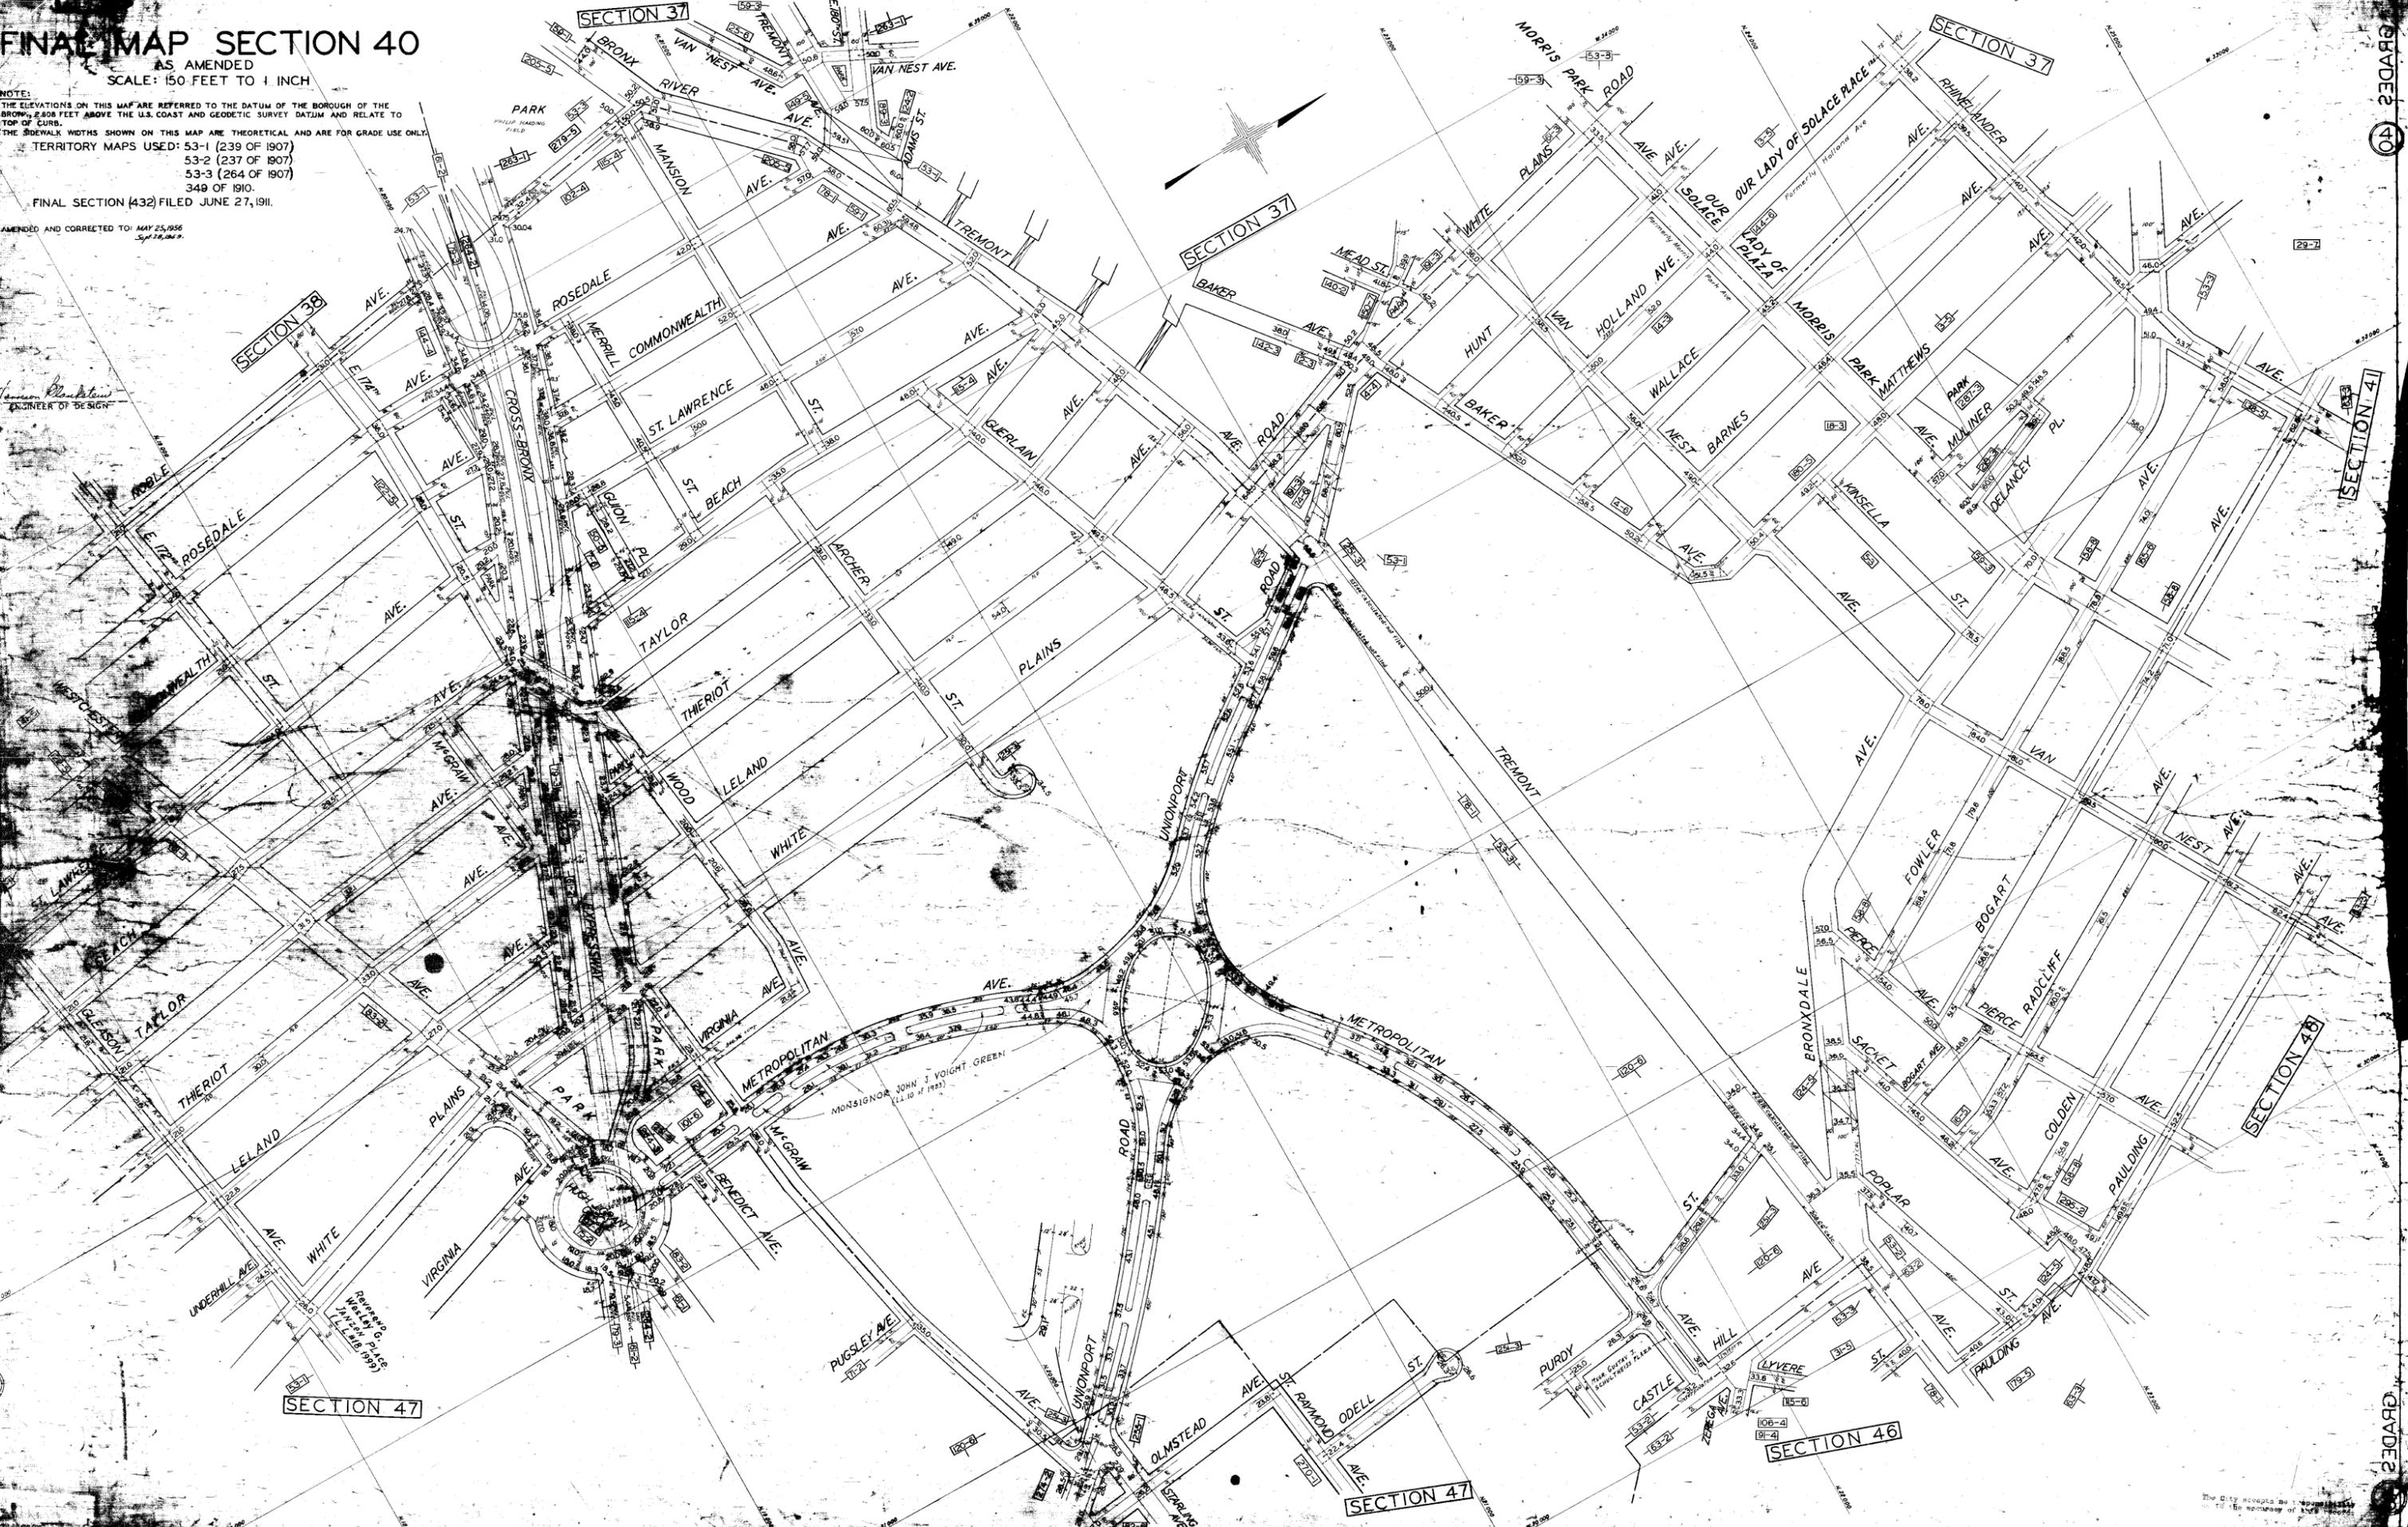

GRADES 40

SECTION 40

GRADES 40

The City accepts no responsibility for the accuracy of this map.