

SECTION 46

AMENDED SECTION 51

ORIGINAL SECTION FILED OCTOBER 16, 1911

SCALE: ONE INCH EQUALS 150 FEET

NOTE: THE ELEVATIONS ON THIS MAP ARE REFERRED TO THE DATUM OF THE BOROUGH OF THE BRONX, 2608 FEET ABOVE THE U.S. COAST & GEODETIC SURVEY DATUM AND RELATE TO TOP OF CURB


THE SIDEWALK WIDTHS ON THIS MAP ARE THEORETICAL AND ARE FOR GRADE USE ONLY.

SECTION 52

SECTION 50

SECTION 53

SECTION 64

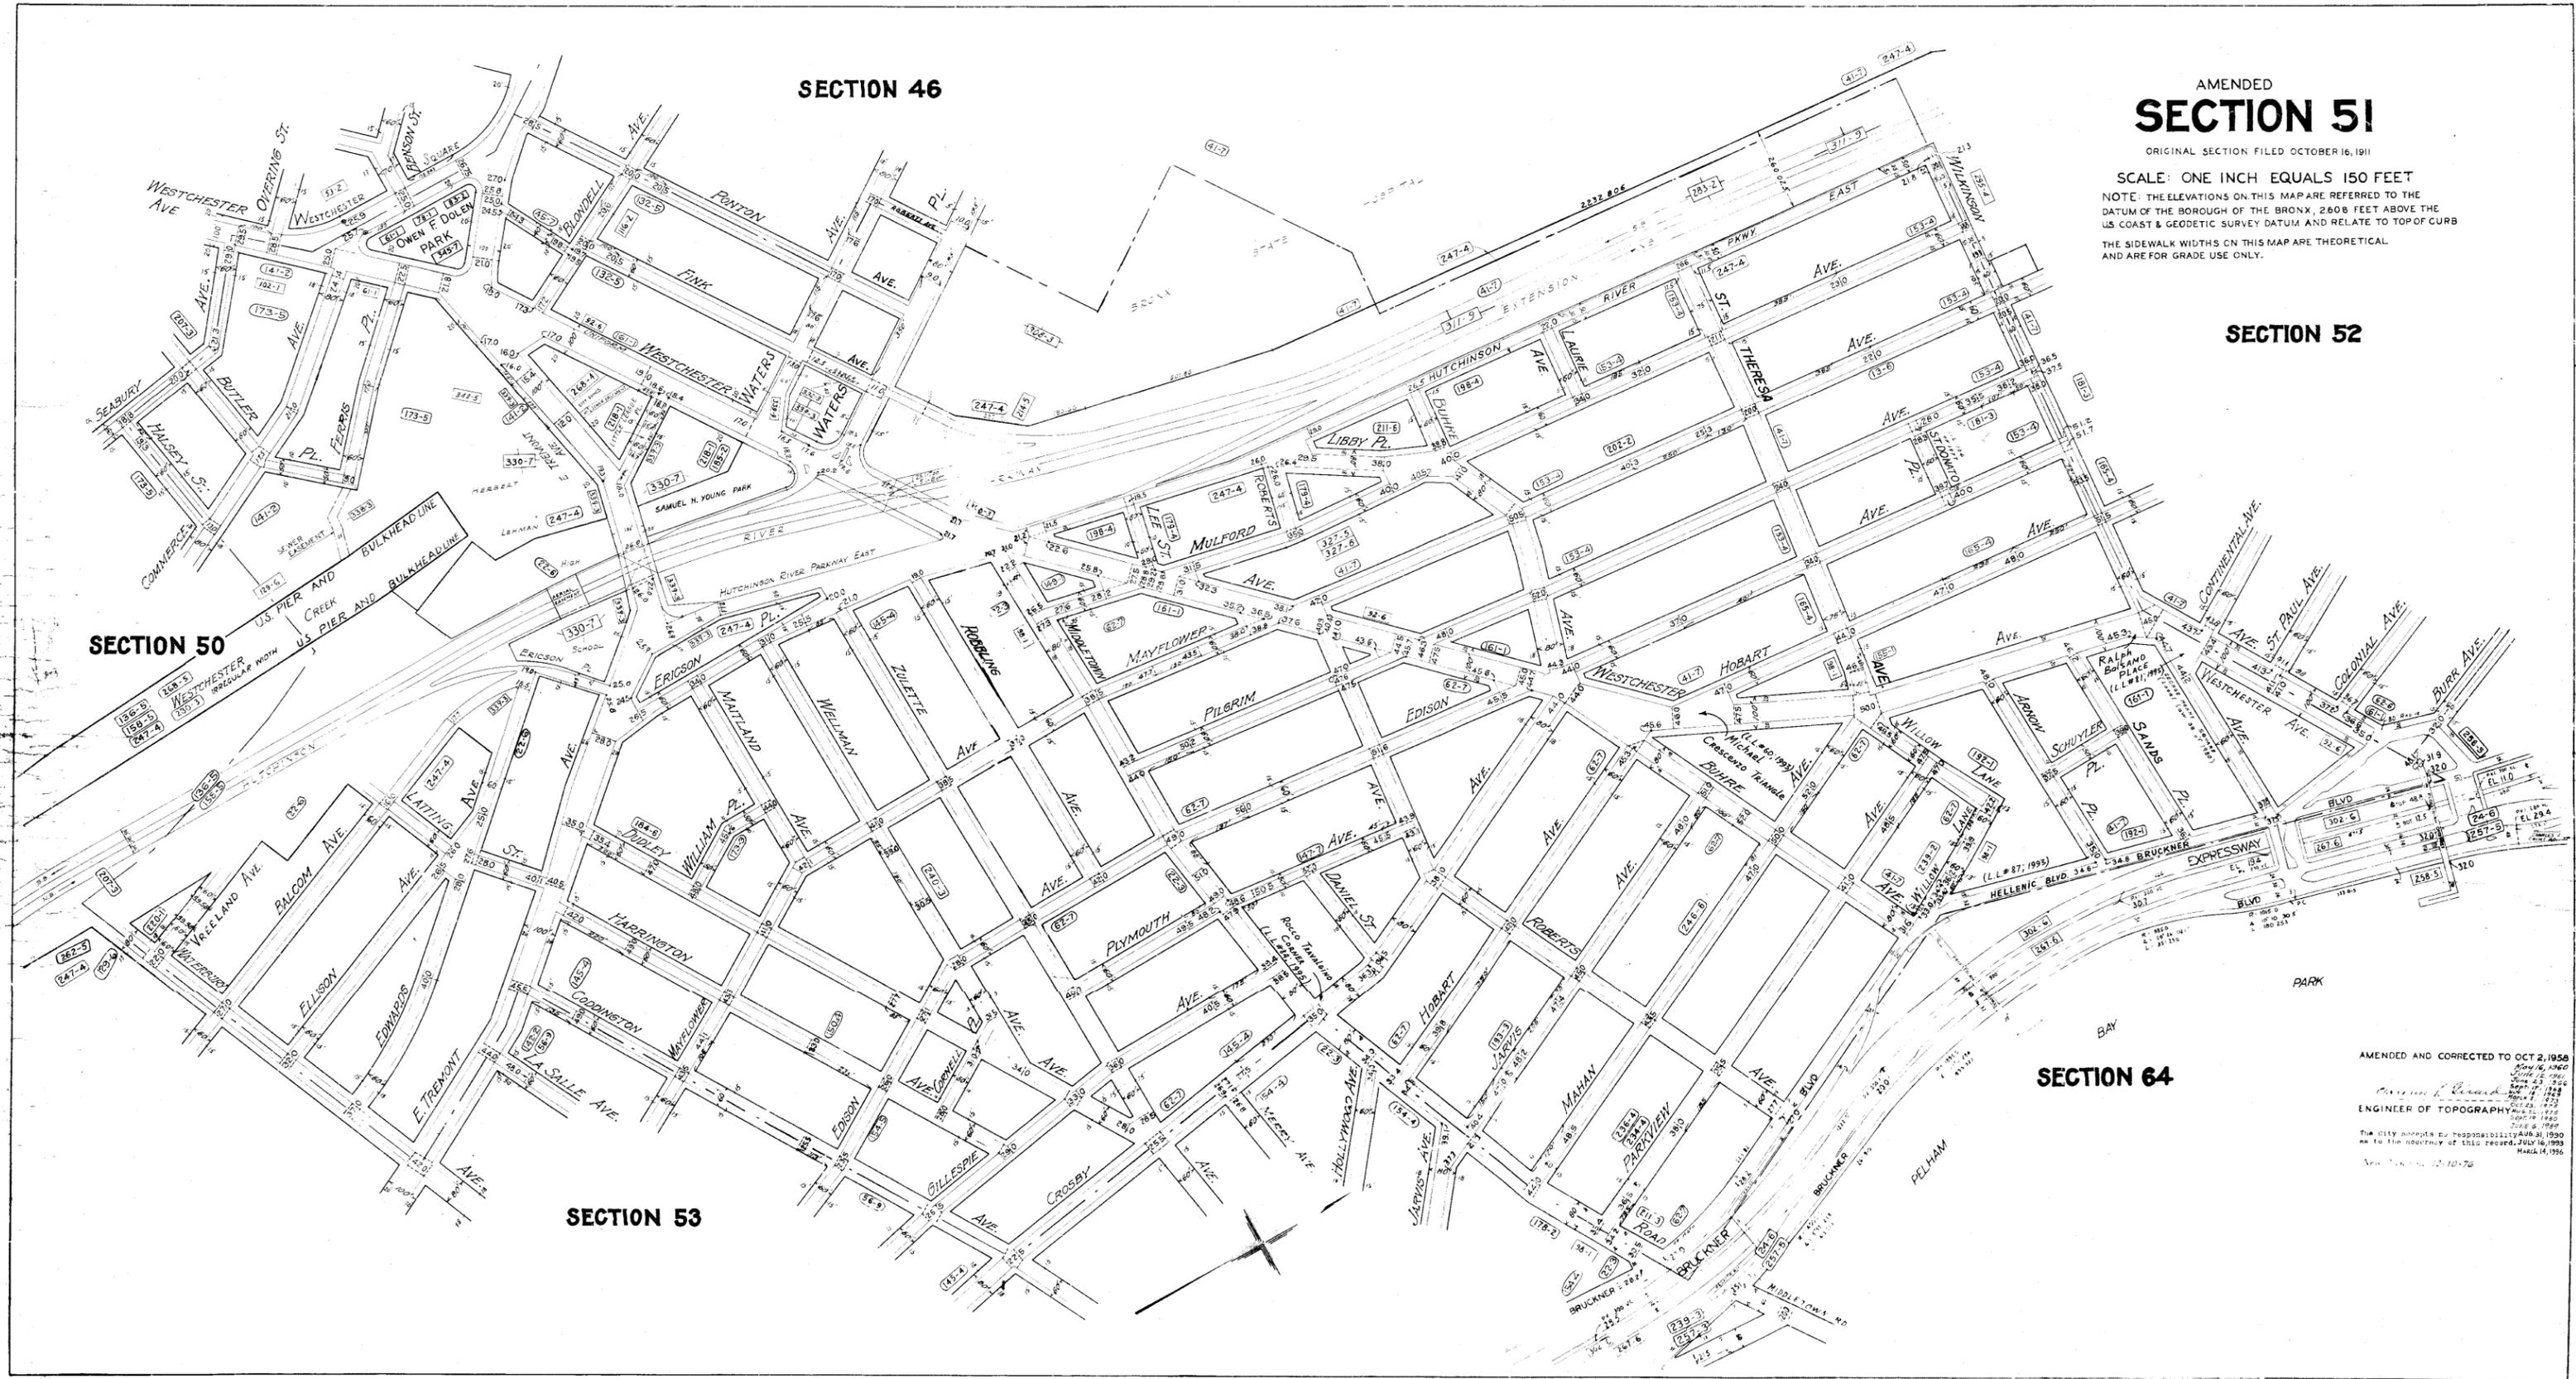

AMENDED AND CORRECTED TO OCT 2, 1958  
 JOHN L. CARROLL  
 ENGINEER OF TOPOGRAPHY  
 THE CITY ASSUMES NO RESPONSIBILITY FOR THE ACCURACY OF THIS RECORD, JULY 16, 1958  
 MARCH 14, 1956  
 New York, N.Y. 10476