


# FINAL SECTION 54

AS AMENDED  
ORIGINAL SECTION FILED JULY 16, 1908

SCALE = 150 FEET TO ONE INCH

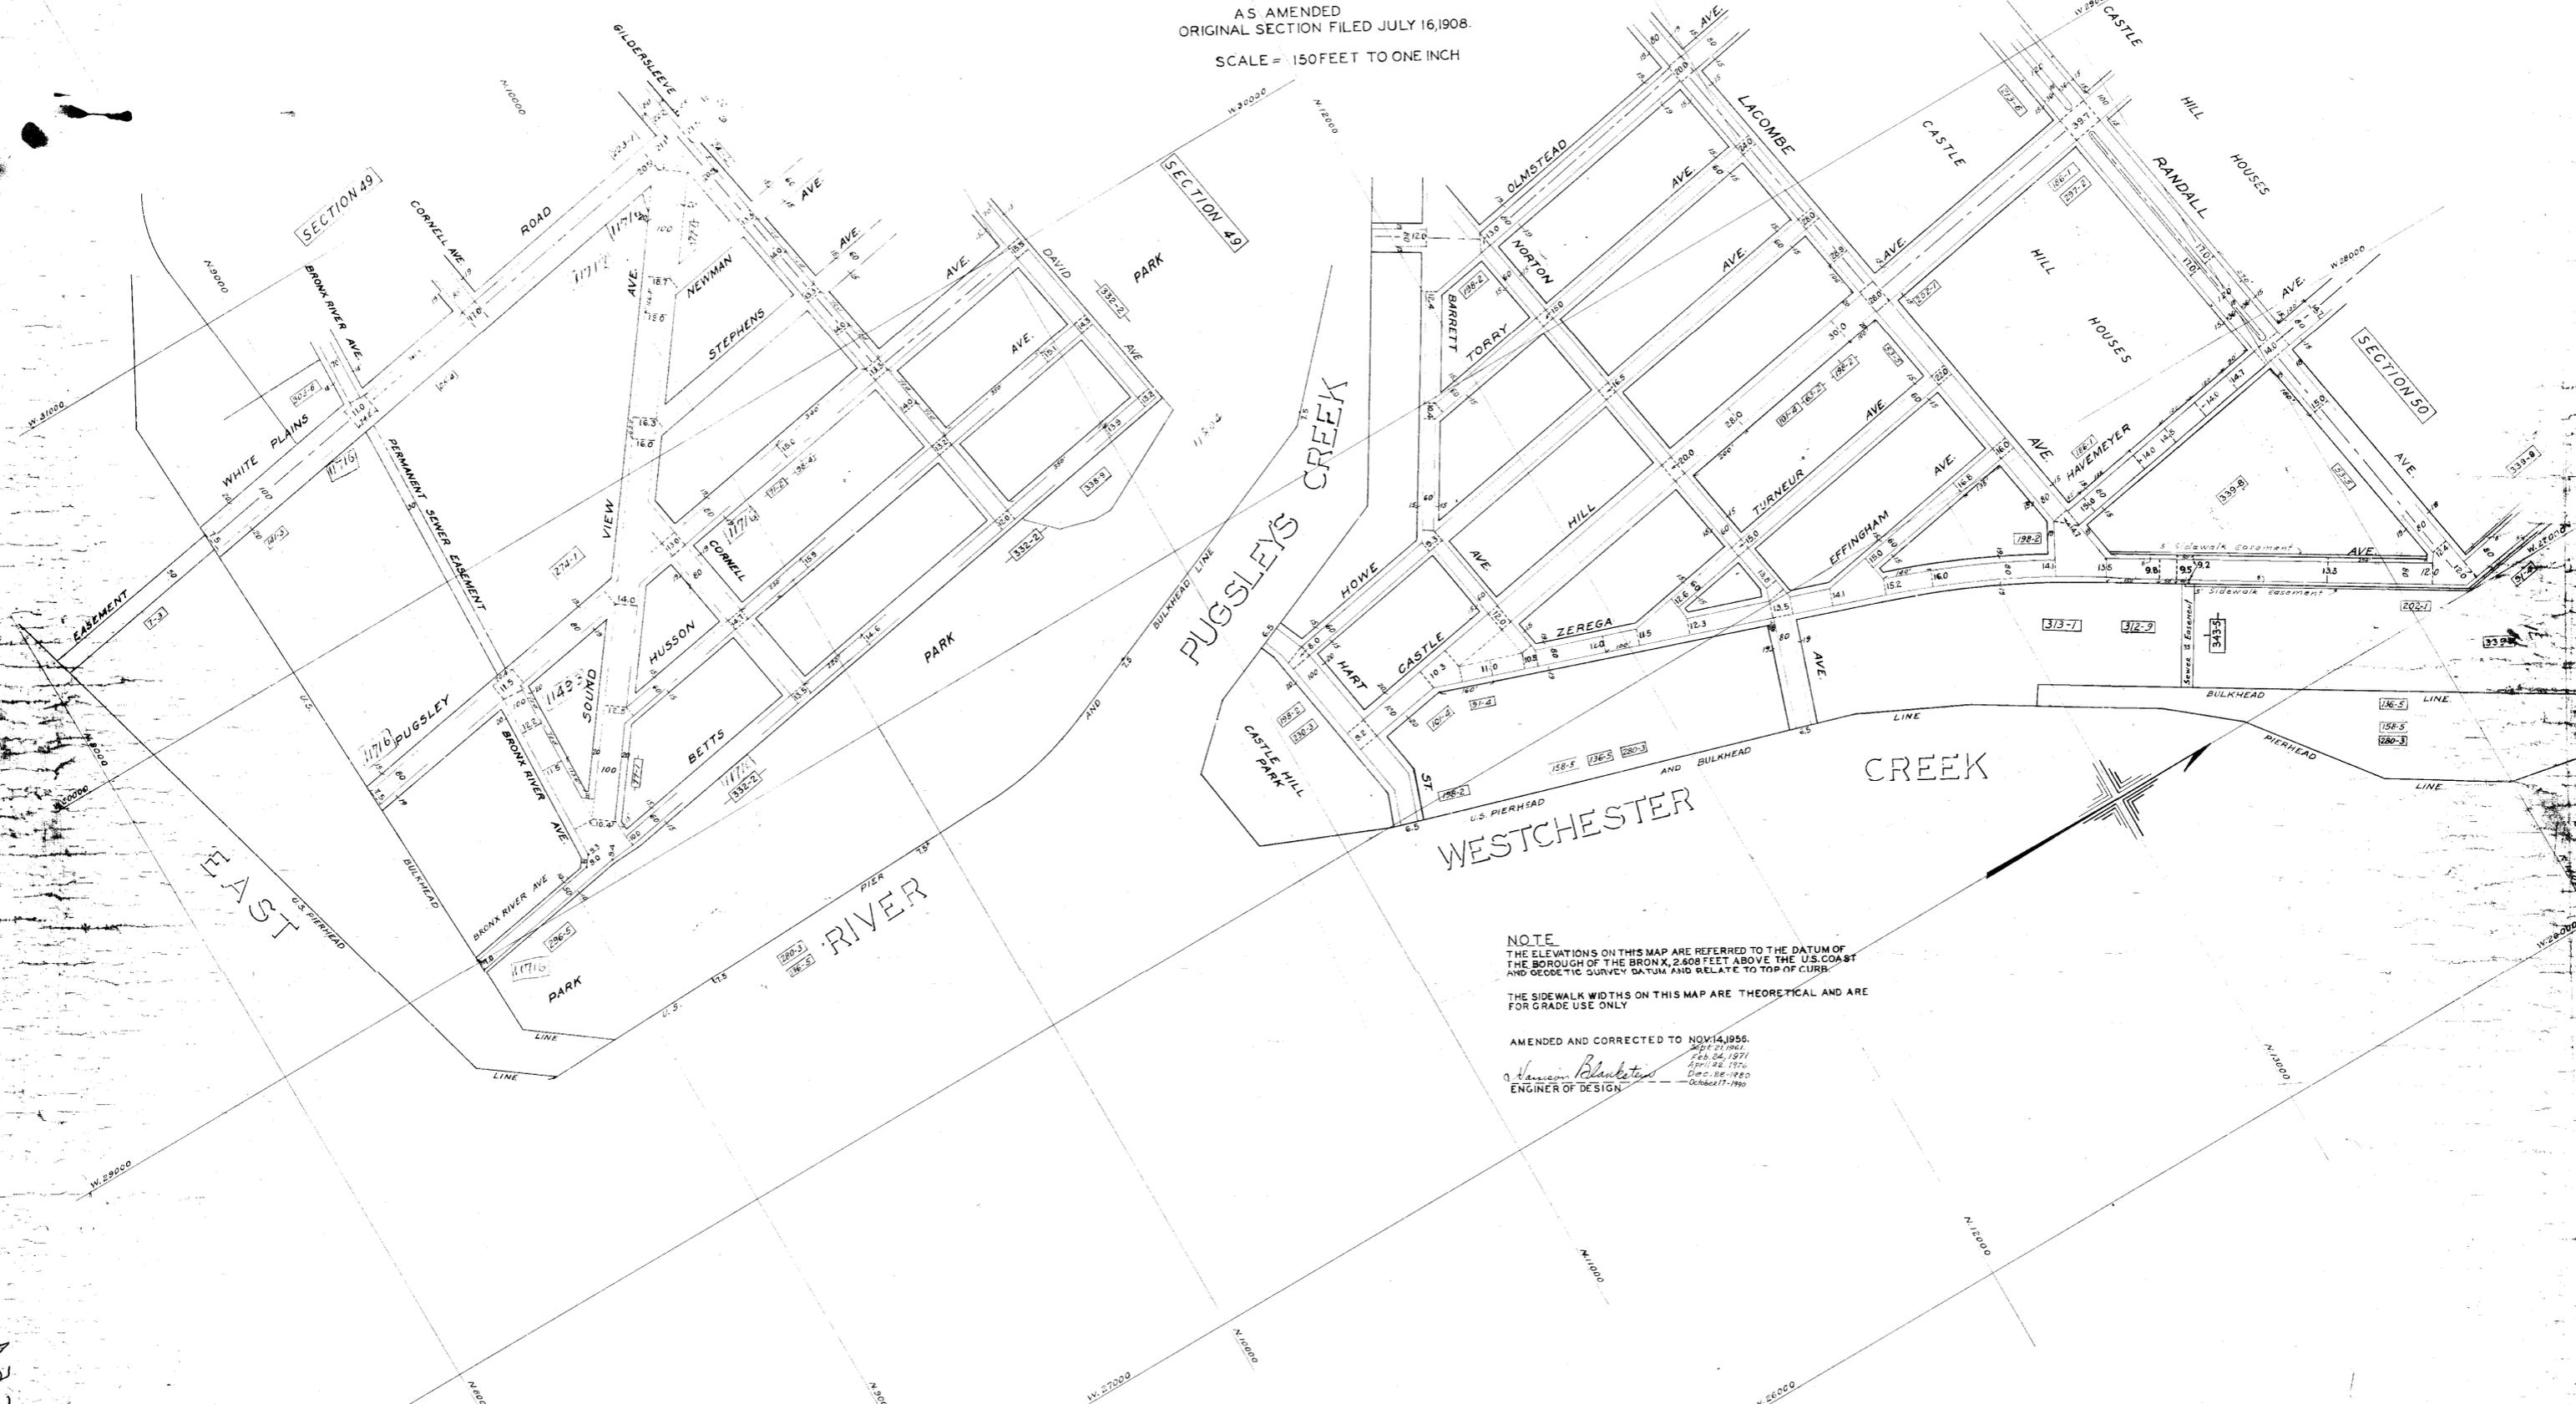

**NOTE**  
THE ELEVATIONS ON THIS MAP ARE REFERRED TO THE DATUM OF THE BOROUGH OF THE BRONX, 2,608 FEET ABOVE THE U.S. COAST AND GEODETIC SURVEY DATUM AND RELATE TO TOP OF CURB.

THE SIDEWALK WIDTHS ON THIS MAP ARE THEORETICAL AND ARE FOR GRADE USE ONLY.

AMENDED AND CORRECTED TO NOV. 14, 1956.  
201-11961  
FEB. 24, 1971  
APR. 28, 1976  
DEC. 28, 1980  
OCTOBER 17, 1980  
*Hanson Blankstein*  
ENGINEER OF DESIGN

227

227

227