


ORIGINAL SECTION FILED JULY 12, 1923
GRADE SECTION 4
AS AMENDED
SCALE: ONE INCH EQUALS 150 FEET

Jamison Blankenship
ENGINEER OF DESIGN

AMENDED AND CORRECTED TO: MAY 10, 1955.
June 6, 1960.
Dec. 27, 1960.
Jan. 10, 1962.
Apr. 24, 1962.
Apr. 30, 1963.
Aug. 27, 1963.
Aug. 10, 1971.
July 14, 1982.
October 24, 1992.
Dec. 23, 1998.

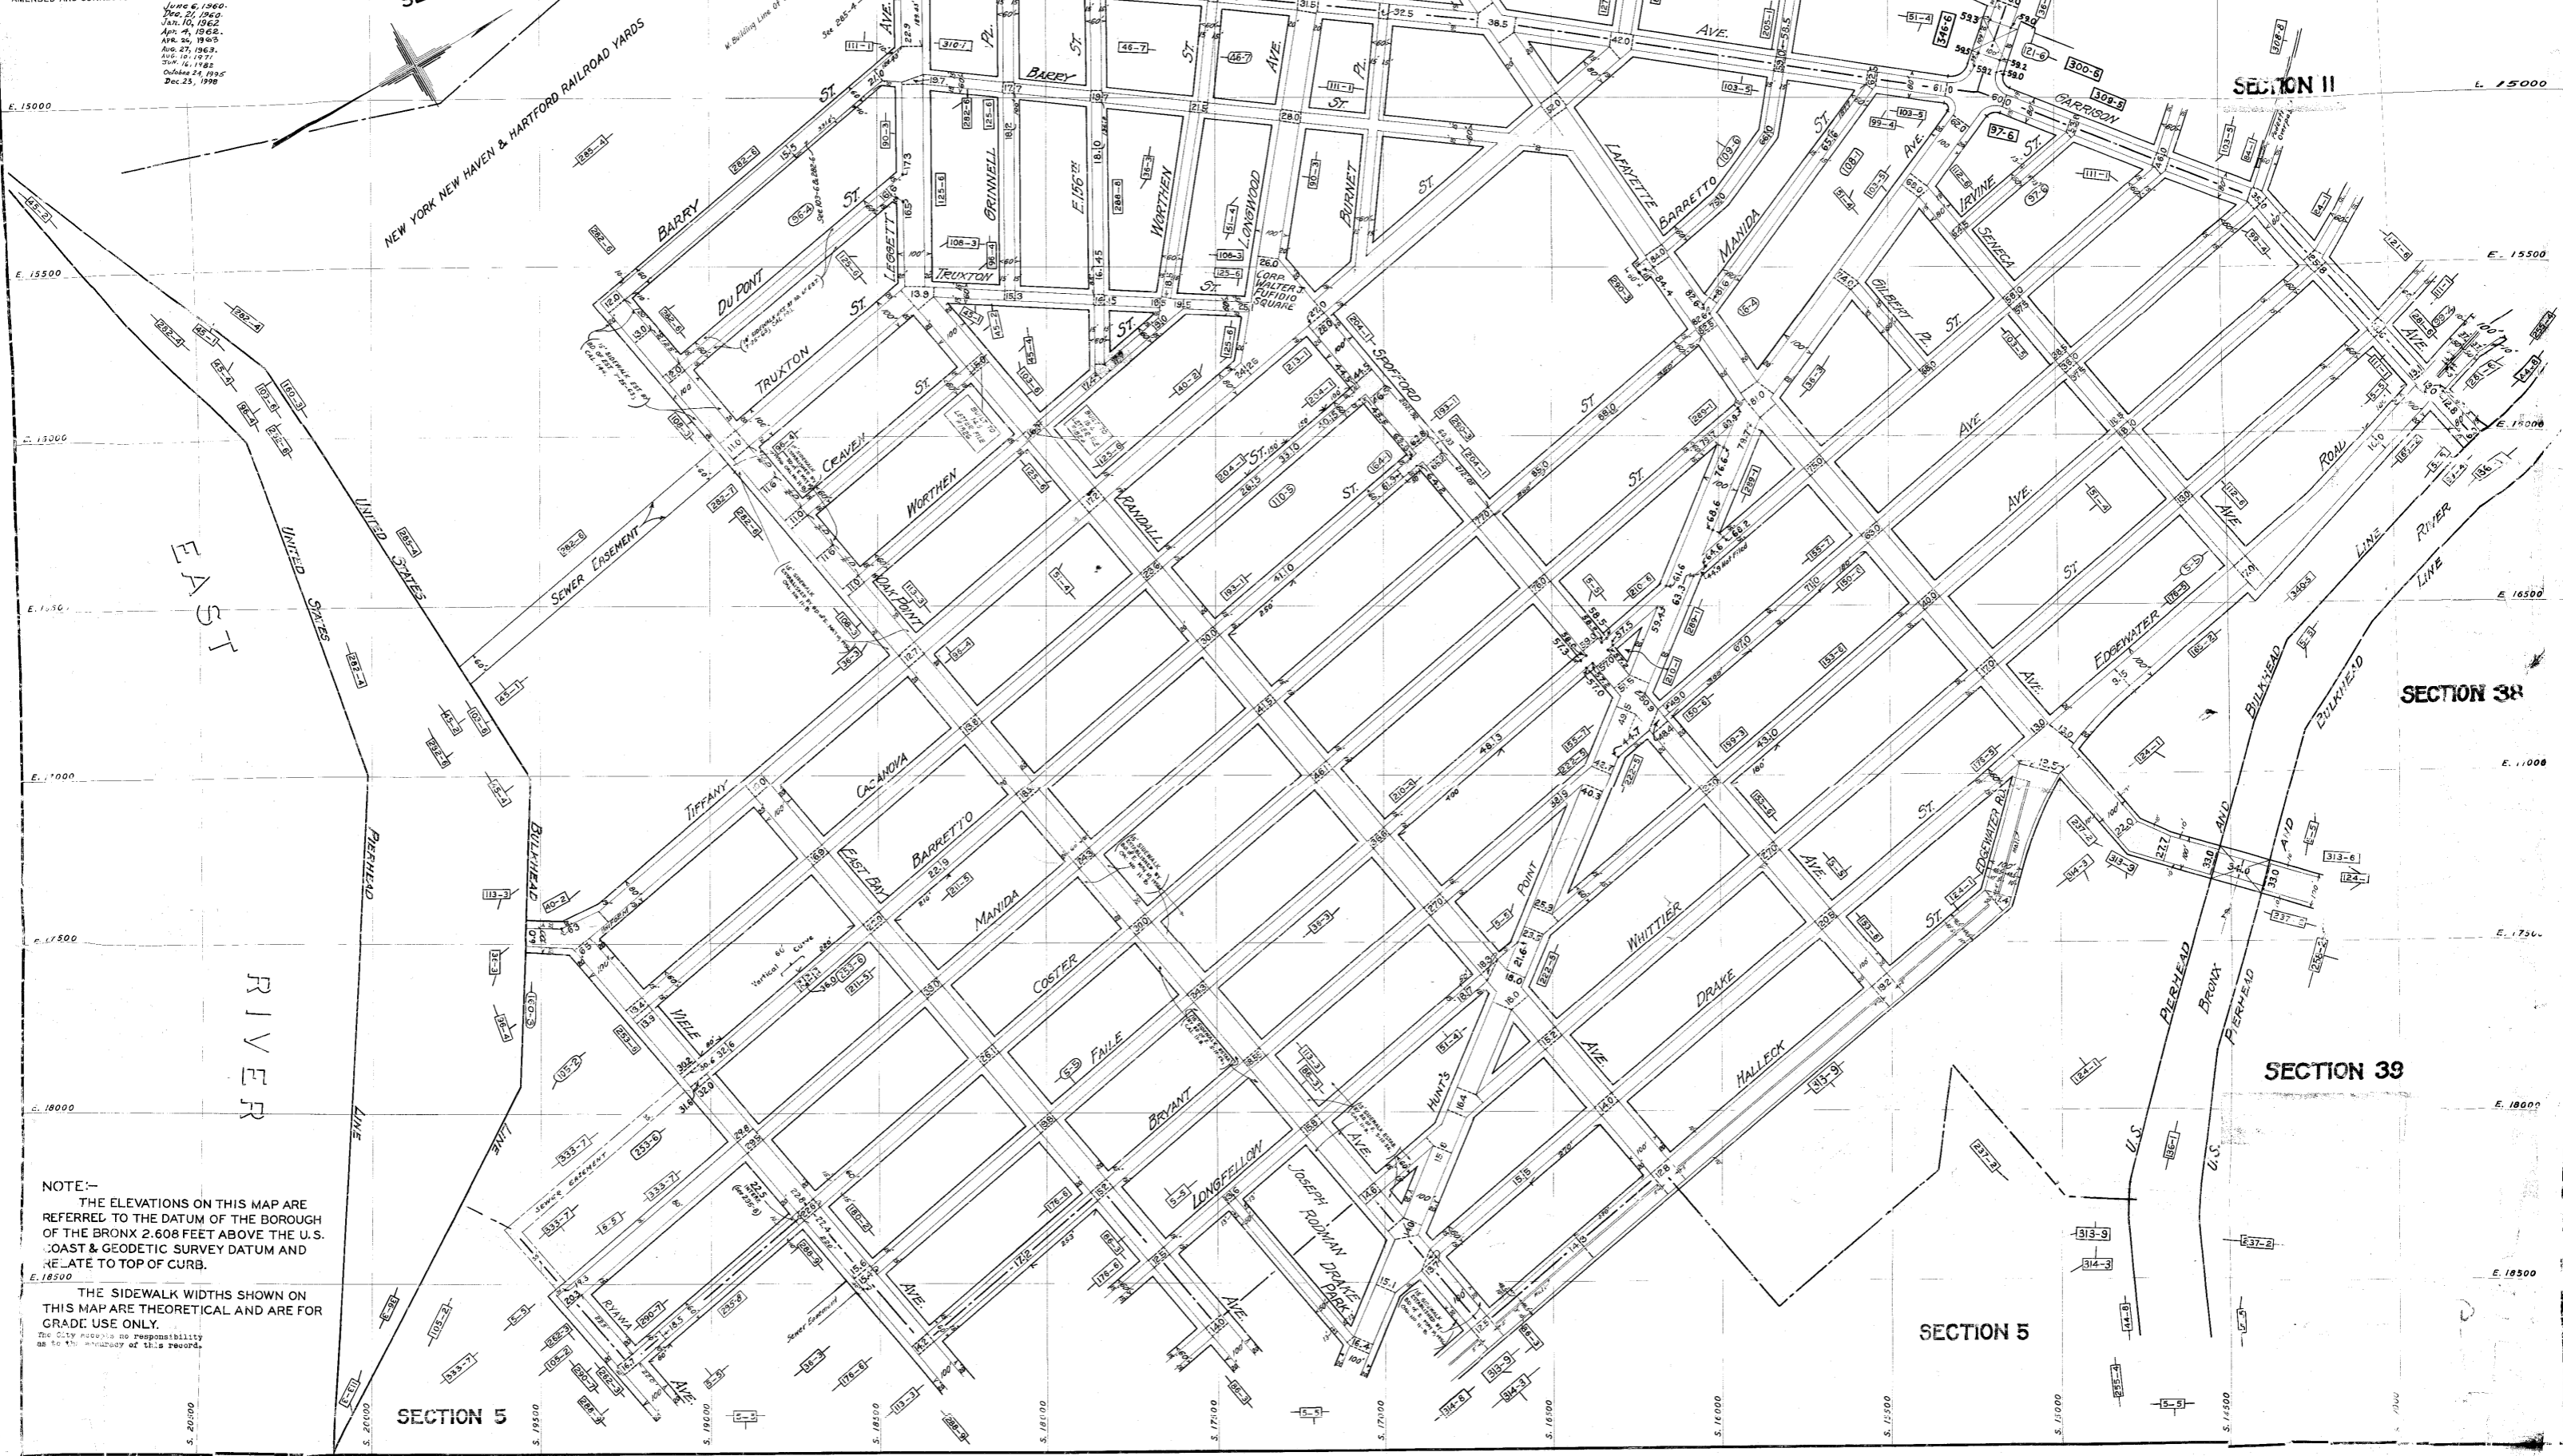

NOTE:—
THE ELEVATIONS ON THIS MAP ARE REFERRED TO THE DATUM OF THE BOROUGH OF THE BRONX 2.608 FEET ABOVE THE U.S. COAST & GEODETIC SURVEY DATUM AND RELATE TO TOP OF CURB.

THE SIDEWALK WIDTHS SHOWN ON THIS MAP ARE THEORETICAL AND ARE FOR GRADE USE ONLY.
The City has no responsibility as to the accuracy of this record.

SECTION 5 SECTION 39 SECTION 38 SECTION 5