


EAST RIVER

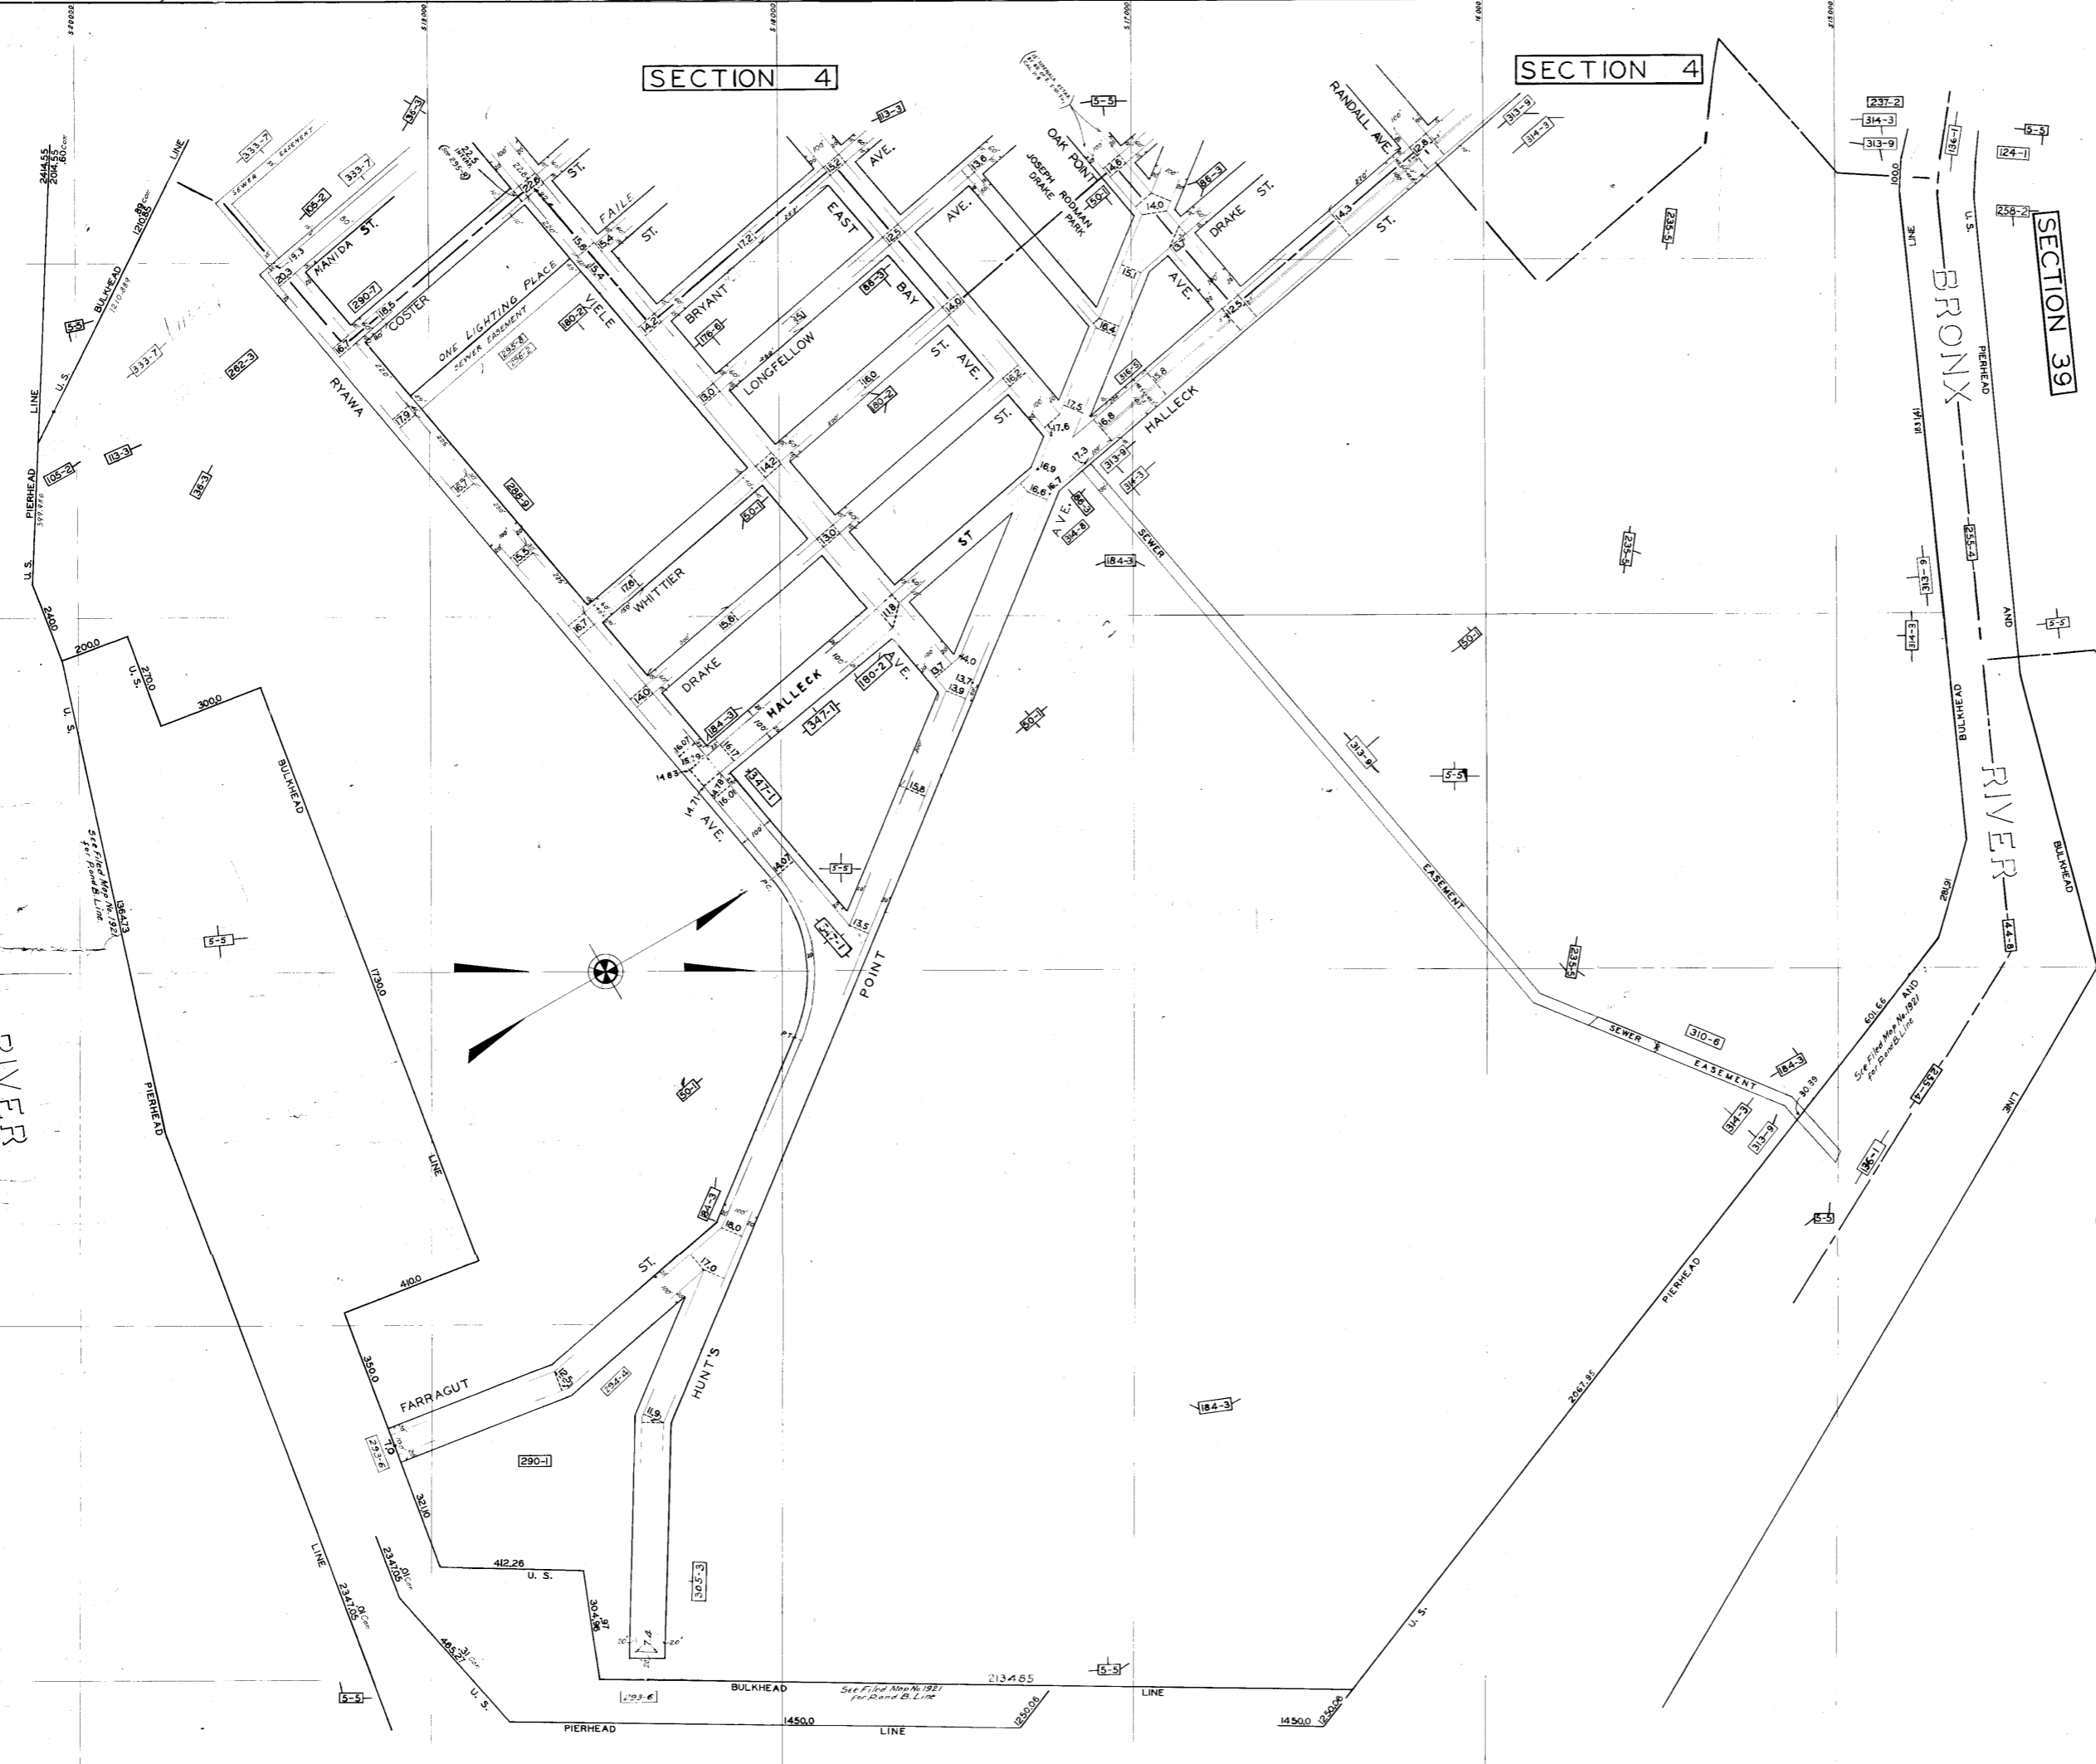

SECTION 4

SECTION 4

SECTION 39

SECTION 48

ORIGINAL SECTION FILED JULY 12, 1893  
**GRADE SECTION 5**  
 AS AMENDED

SCALE: 150 FEET TO 1 INCH

**NOTE:**  
 THE ELEVATIONS ON THIS MAP ARE REFERRED TO THE MEAN HIGH WATER DATUM OF THE BOROUGH OF THE BRONX, 2,808 FEET ABOVE THE U.S. COAST AND GEODETIC SURVEY DATUM AND RELATE TO TOP OF CURB.  
 THE SIDEWALK WIDTHS SHOWN ON THIS MAP ARE THEORETICAL AND ARE FOR GRADE USE ONLY.

AMENDED AND CORRECTED TO MAY 19, 1955.  
*Harmon Blackstone*  
 ENGINEER OF DESIGN

JUNE 26, 1955.  
 OCT 17, 1955.  
 APR 18, 1956.  
 MAR 19, 1958.  
 FEB 27, 1961.  
 MAR 1, 1962.  
 APR 5, 1962.  
 MAY 14, 1965.  
 JULY 16, 1968.  
 SEP 10, 1977.  
 APRIL 9, 1998.